


Cove Cap Detail

Bid No. 021622-Tile Project at Alpha Elementary School

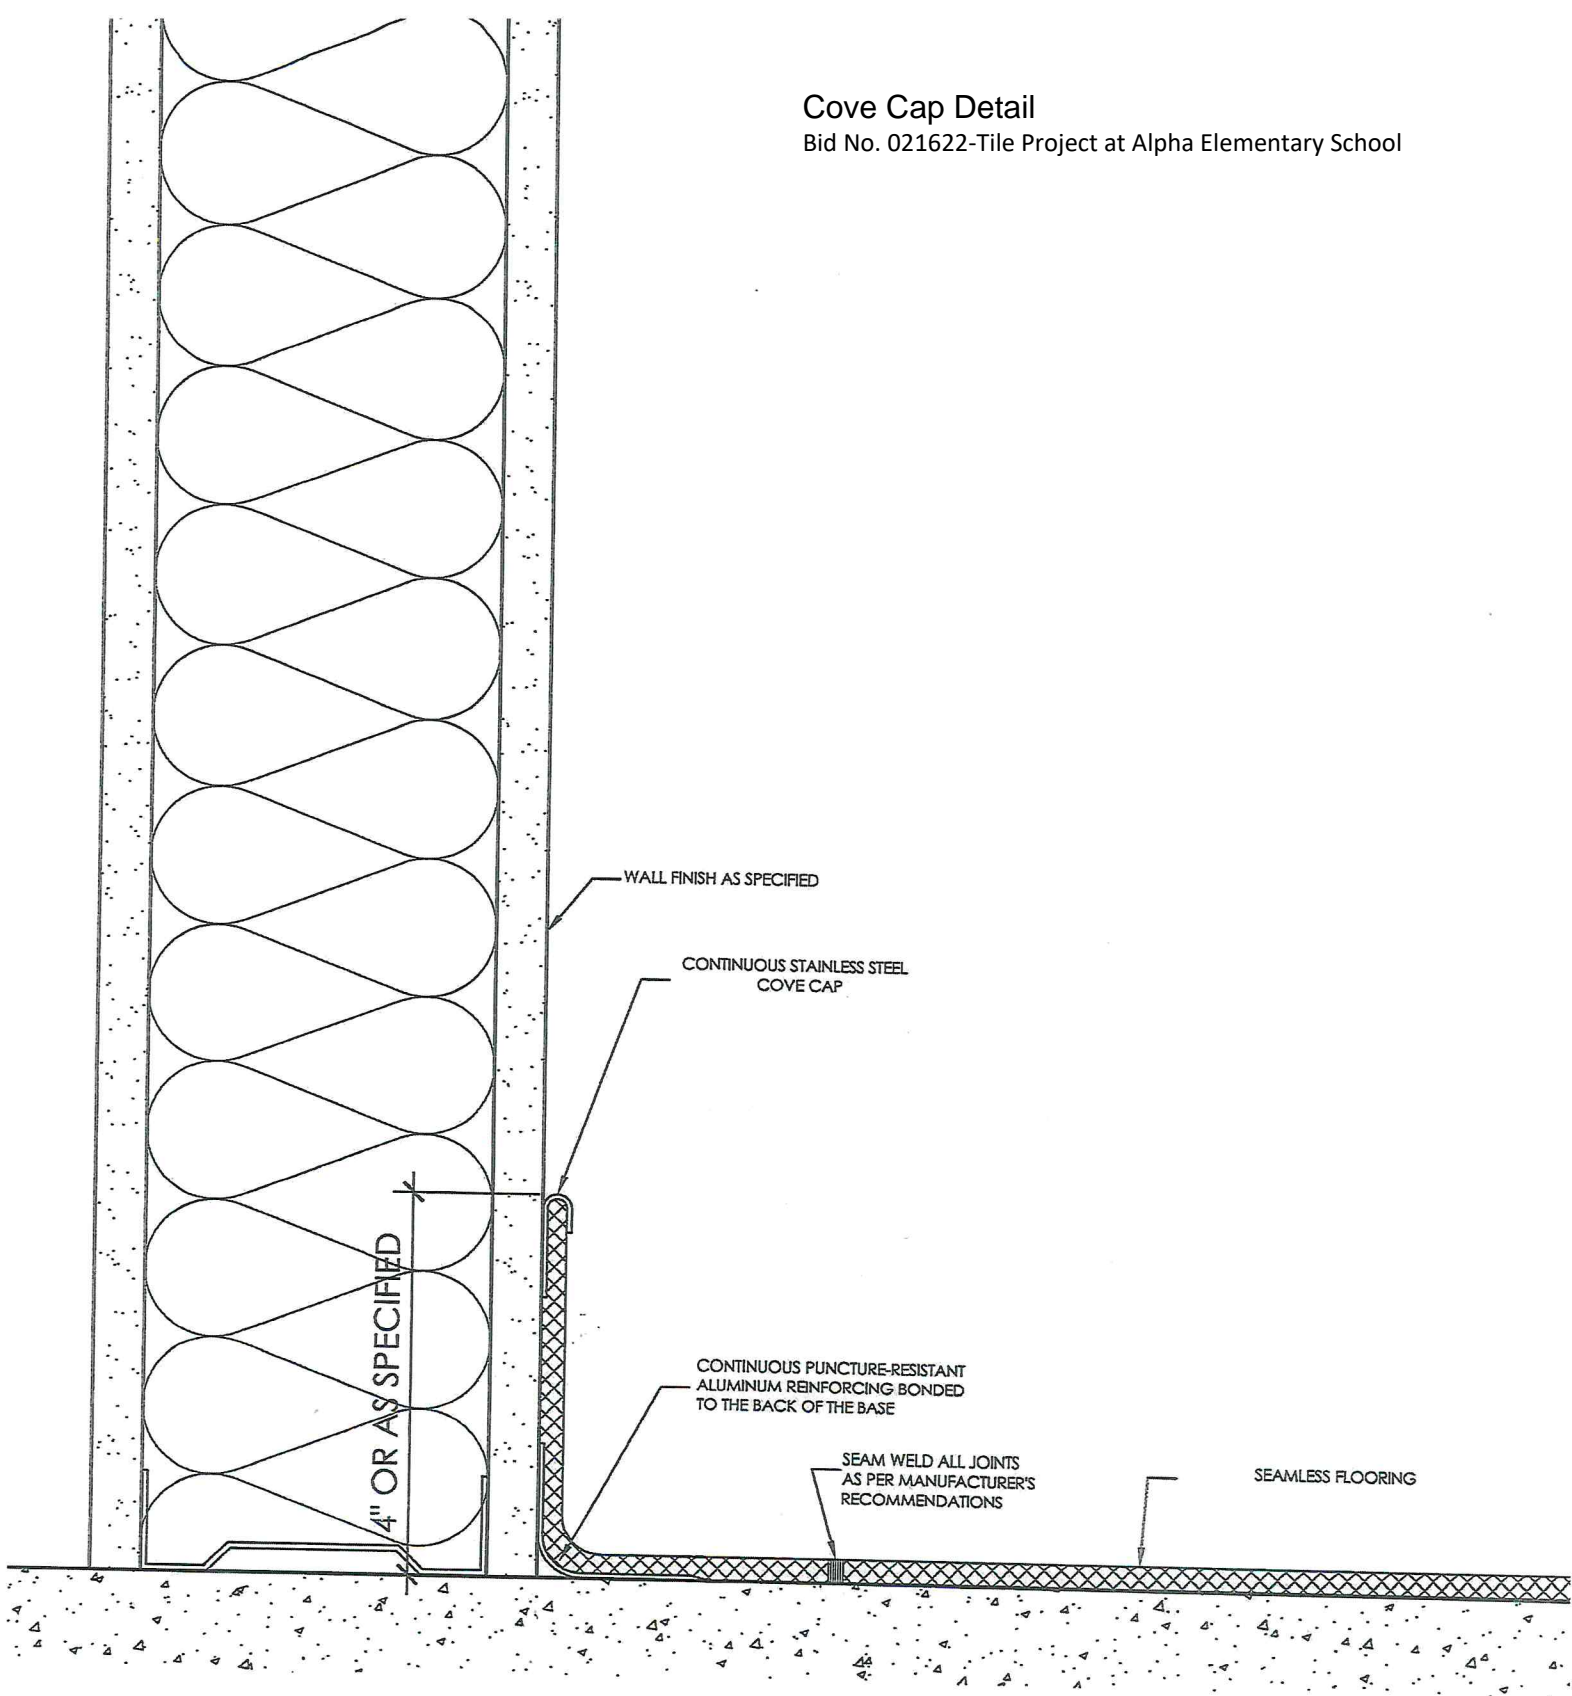

SCALE:	DRAWN BY:	DRAWING NAME:

COVE PREFABRICATED BASES DETAIL