

INTERIOR FINISH SCHEDULE														
MARK	ROOM NAME	FLOORS		WALLS								CEILING		REMARKS
		FLOOR	BASE	NORTH		EAST		SOUTH		WEST				
				MAT.	FIN.	MAT.	FIN.	MAT.	FIN.	MAT.	FIN.	MAT.	FIN.	
100	CONCESSION	C	CTB	FRP	FF	FRP	FF	FRP	FF	FRP	FF	GB	P	A
101	STORAGE	C	TS	GB	P	GB	P	GB	P	GB	P	GB	P	A
102	GIRLS	C	CTB	FRP	FF	FRP	FF	FRP	FF	FRP	FF	GB	P	A
103	JANITOR	C	TS	FRP	FF	FRP	FF	FRP	FF	FRP	FF	GB	P	A
104	BOYS	C	CTB	GB	P	GB	P	GB	P	GB	P	GB	P	A
105	BOYS	C	CTB	FRP	FF	FRP	FF	FRP	FF	FRP	FF	GB	P	A
106	JANITOR	C	TS	GB	P	GB	P	GB	P	GB	P	GB	P	A
107	GIRLS	C	CTB	FRP	FF	FRP	FF	FRP	FF	FRP	FF	GB	P	A
108	STORAGE	C	TS	FRP	FF	FRP	FF	FRP	FF	FRP	FF	GB	P	A, B
109	TICKETBOOTH	C	TS	GB	P	GB	P	GB	P	GB	P	GB	P	

FINISH MATERIAL ABBREVIATIONS

C	EXPOSED SEALED SMOOTH FINISH CONCRETE
FF	FACTORY FINISH
FRP	FIBERGLASS REINFORCED PANELING
GB	GYPSUM BOARD
P	PAINT
TS	TOPSET RUBBER BASE 6" HIGH
CTB	6" HIGH CERAMIC TILE BASE


REMARKS

- A. SEE INTERIOR ELEVATIONS FOR EXTENT OF VARIOUS MATERIALS ON WALL
B. CEILING IS EXPOSED STRUCTURE ABOVE, PAINT

FINISH SCHEDULE

N.T.S.

18

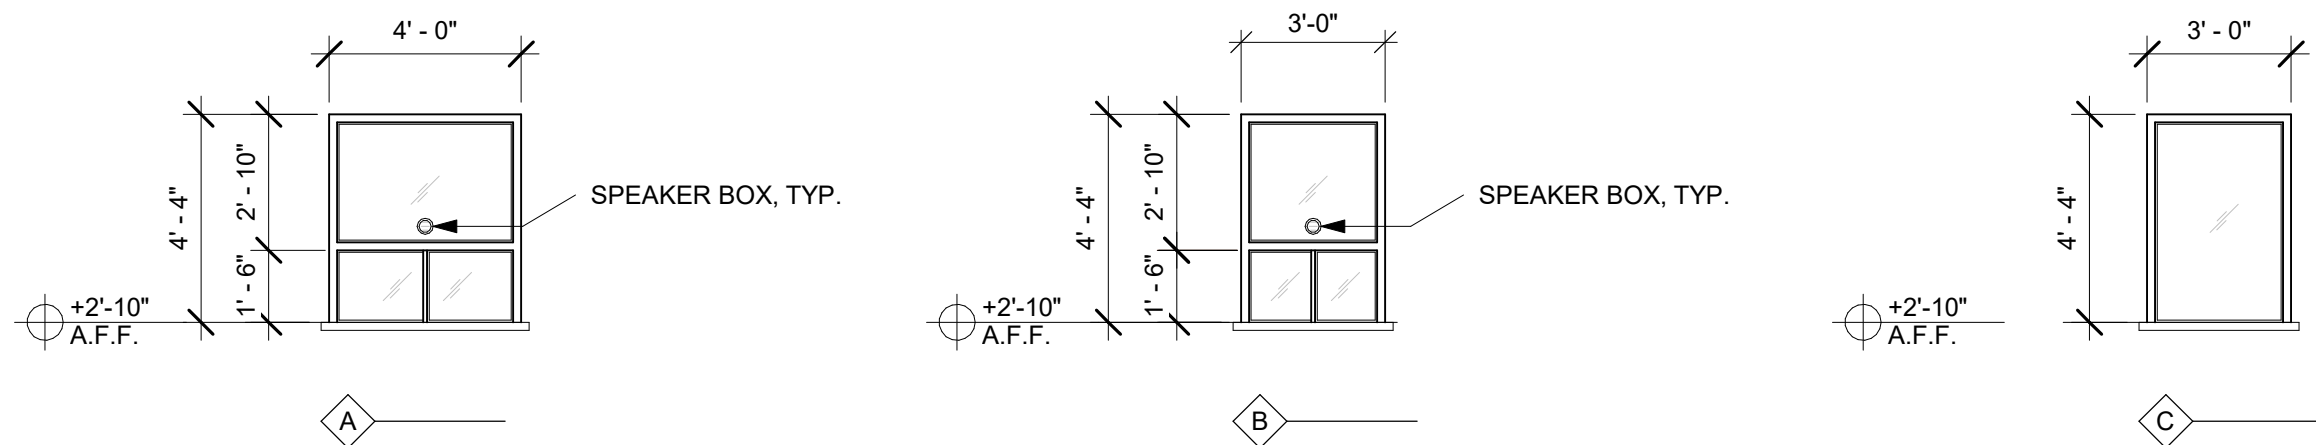

WINDOW SCHEDULE

$$1/4" = 1'-0"$$


20

DOOR SCHEDULE									
MARK	DOOR					FRAME		HARDWARE GROUP	REMARKS
	WIDTH	HEIGHT	TYPE	MATL	FINISH	TYPE	FINISH		
100A	3'-0"	7'-0"	F	HM	P	HM-1	P	HW01	A
101A	3'-0"	7'-0"	F	HM	P	HM-1	P	HW04	A
102A	3'-0"	7'-0"	HM	L	P	HM-2	P	HW02	A
103A	3'-0"	7'-0"	F	HM	P	HM-1	P	HW03	A
103B	2'-0"	6'-8"	F	HM	P	HM-1	P	HW04	A
104A	3'-0"	7'-0"	L	HM	P	HM-2	P	HW02	A
105A	6'-0"	7'-0"	HM	FF	HM-2	P	P	HW03	A
105B	6'-0"	7'-0"	OH	STL	FF	HM-3	P	HW05	
106A	3'-0"	7'-0"	L	HM	P	HM-1	P	HW02	A
107A	3'-0"	7'-0"	F	HM	P	HM-1	P	HW03	A
107B	2'-0"	6'-8"	F	HM	P	HM-1	P	HW04	A
108A	3'-0"	7'-0"	HM	L	P	HM-1	P	HW02	A
109A	3'-0"	7'-0"	F	HM	P	HM-1	P	HW01	A


ABBREVIATIONS

FF	FACTORY FINISH
GS	GALVANIZED STEEL
HM	HOLLOW METAL
IC	INSULATED CORE
P	PAINT
STL	STEEL
SS	STAINLESS STEEL

FRAME TYPES

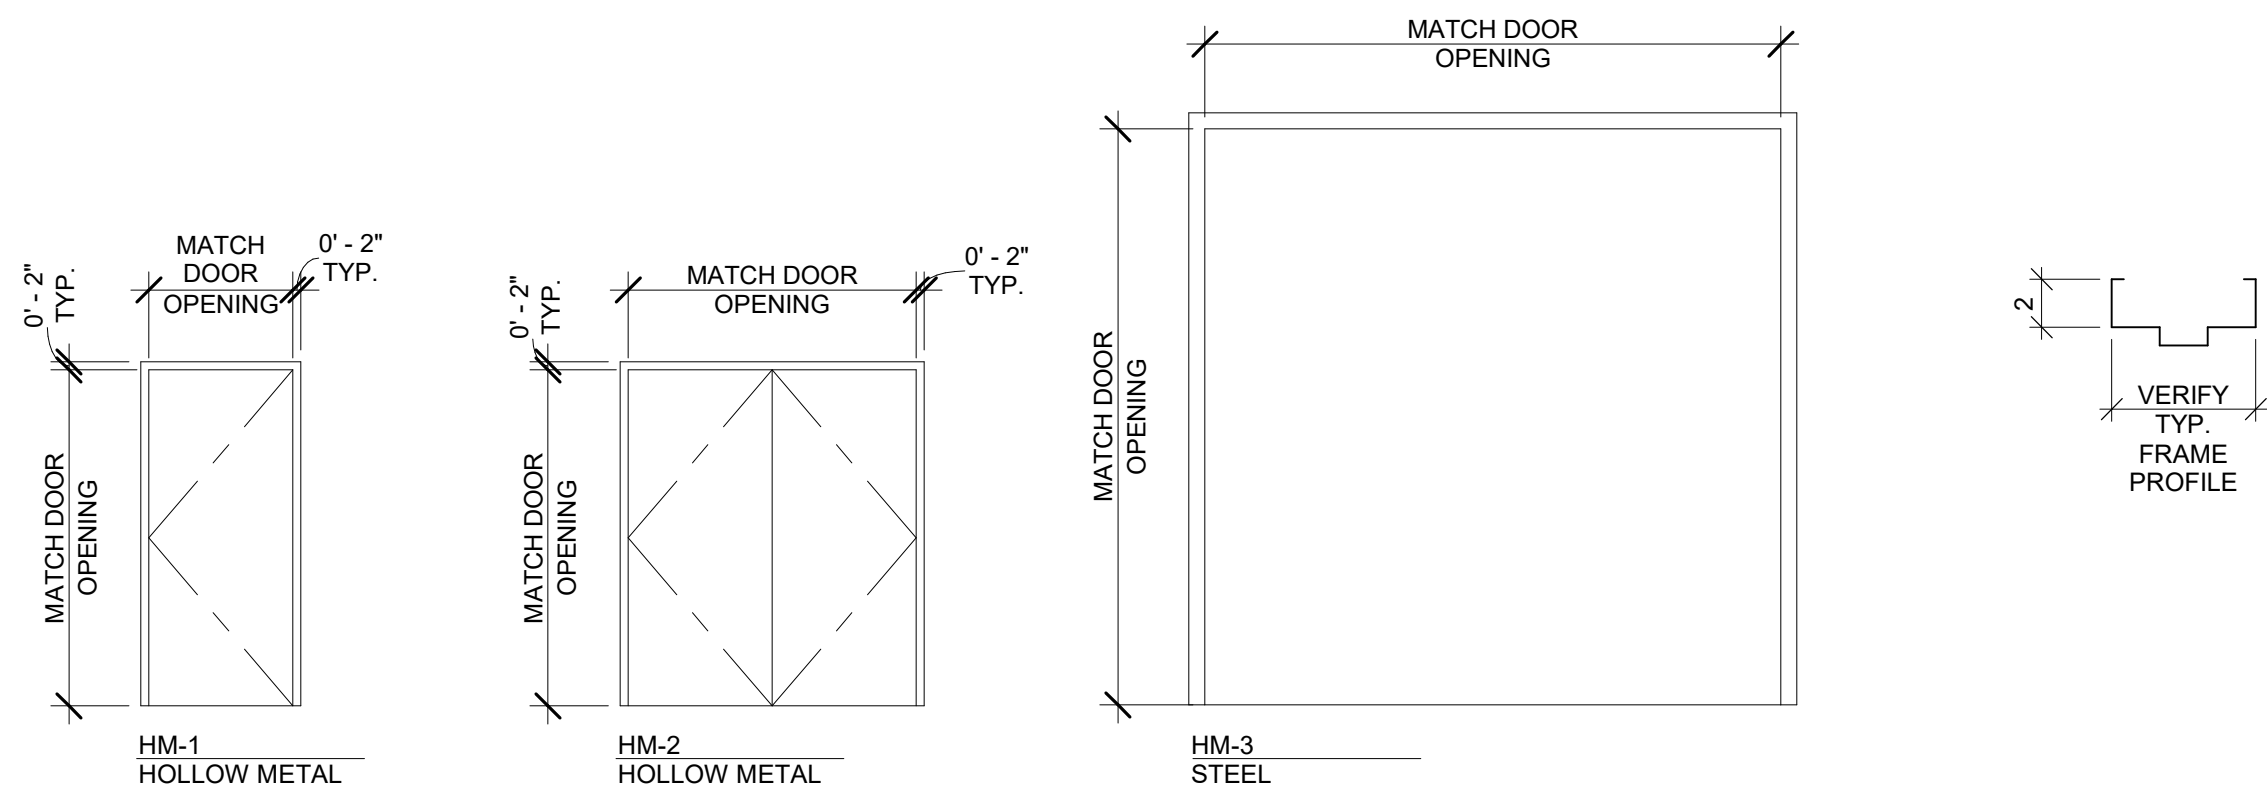

DOOR TYPES

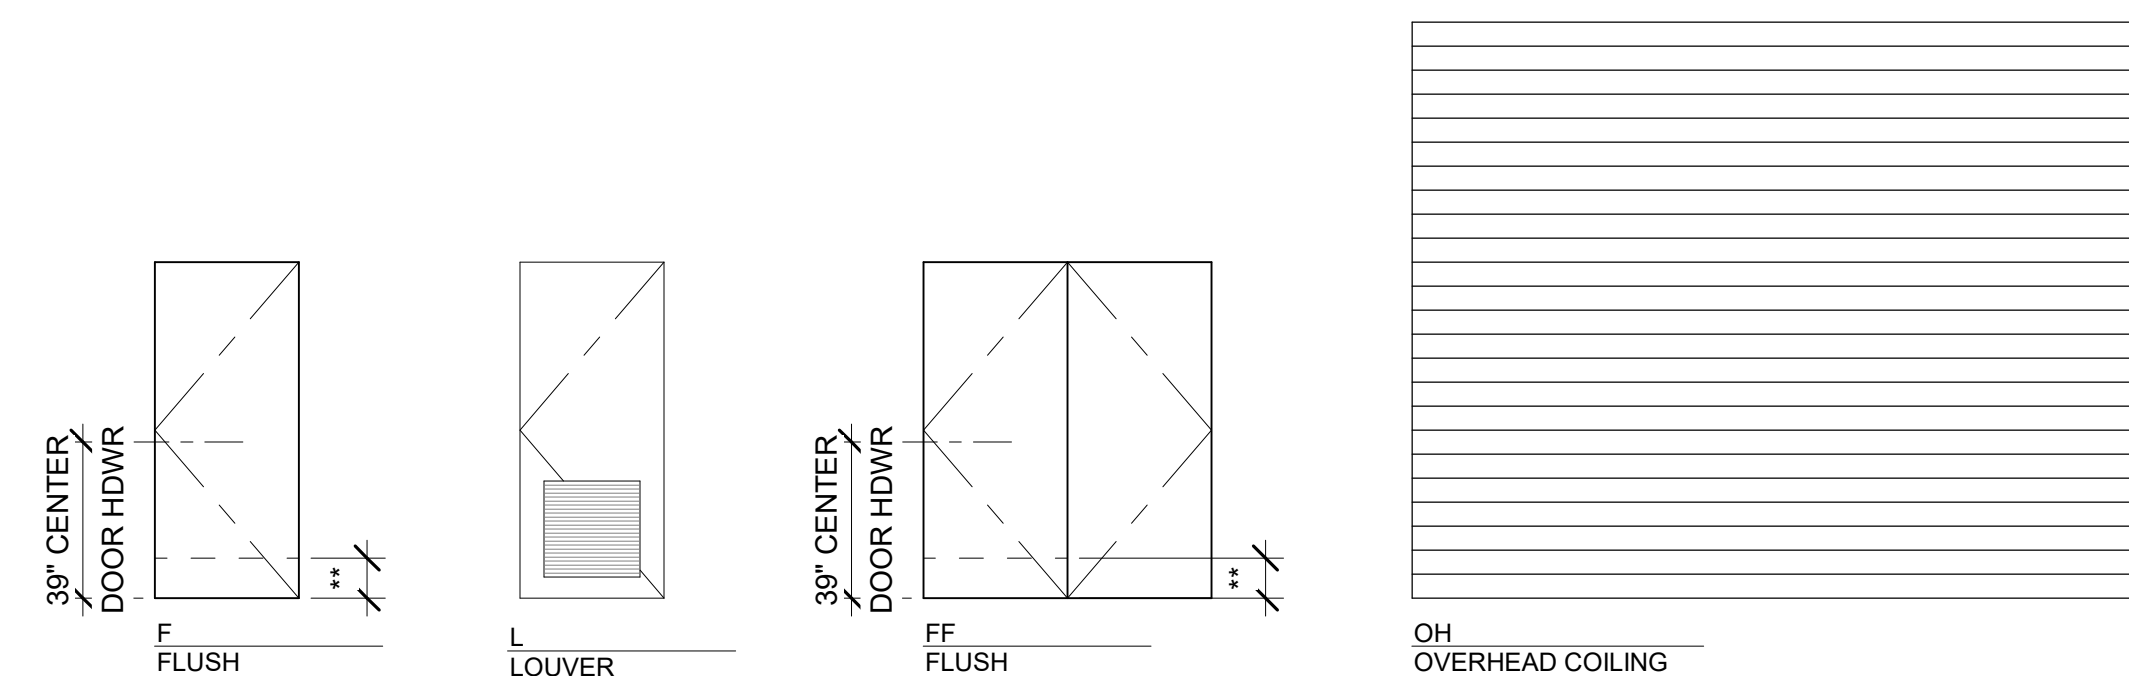

** DENOTES 10" SMOOTH & UNINTERRUPTED SURFACE (TYP.).

GENERAL NOTES

- A. TOILET COMPARTMENTS TO HAVE HARDWARE SET 05
- B. DOOR SIGNAGE IS TO BE PROVIDED BY SITE CONTRACTOR
- C. SEE SPECIFICATION FOR DESIGNATED HARDWARE
- D. EXIT DOORS SHALL BE OPERABLE FROM THE INSIDE WITHOUT ANY SPECIAL KNOWLEDGE OR EFFORT OR THE USE OF A KEY. HAND ACTIVATED HARDWARE SHALL BE OPERABLE WITH A SINGLE EFFORT BY LEVER TYPE HARDWARE, PANIC DEVICES, OR PUSH/PULL BARS WITHOUT REQUIRING THE ABILITY TO GRASP THE OPERATING HARDWARE.
- E. THE MAXIMUM FORCE REQUIRED TO OPEN DOOR SHALL NOT EXCEED 5 LBS. FOR INTERIOR DOORS AND EXTERIOR DOORS. THE FORCE SHALL BE THE PUSH/PULL APPLIED PERPENDICULAR TO THE DOOR. THE FORCE TO OPEN FIRE RATED DOORS MAY BE INCREASED UP TO 15 LBS. WHEN REQUIRED BY THE FIRE AUTHORITY / FIRE MARSHALL.
- F. THE FLOOR OR LANDING SHALL BE NOT MORE THAN 1/2" LOWER THAN THE TOP OF THE THRESHOLD OF THE DOORWAY. A CHANGE IN ELEVATION BETWEEN 1/4" AND 1/2" SHALL BE BEVELED WITH A SLOPE NO GREATER THAN 1:2
- G. FLOOR MOUNTED DOOR STOPS AND SIMILAR OBSTRUCTIONS SHALL BE INSTALLED AT A MAXIMUM OF 4" FROM FACE OF WALL OR PARTITION.

REMARKS

- A. FOR TYPICAL DOOR NOTES AND CLEARANCES, SEE SHEET A800.

Teter, LLP expressly reserves its common law copyright and other property rights in these plans. This document, the ideas and designs incorporated herein, as an instrument of professional service, is not to be used in whole or in part, for any other project without prior written authorization.


[illegible]

**BIDDING
ONLY**

TETER, LLP

FRESNO HEADQUARTERS
VISALIA | BAKERSFIELD | MODESTO | SAN LUIS OBISPO

ARCHITECTS ENGINEERS CONNECTED

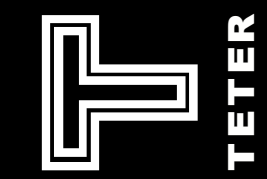

STADIUM MODERNIZATION
MADERA SOUTH HIGH SCHOOL
MADERA UNIFIED SCHOOL DISTRICT

DRAWING TITLE

DOOR, WINDOW, AND FINISH SCHEDULES

PROJECT NO.

17-10748

DRAWING

M-A700R

EXH 2-06