



Swine Barn


Plan View

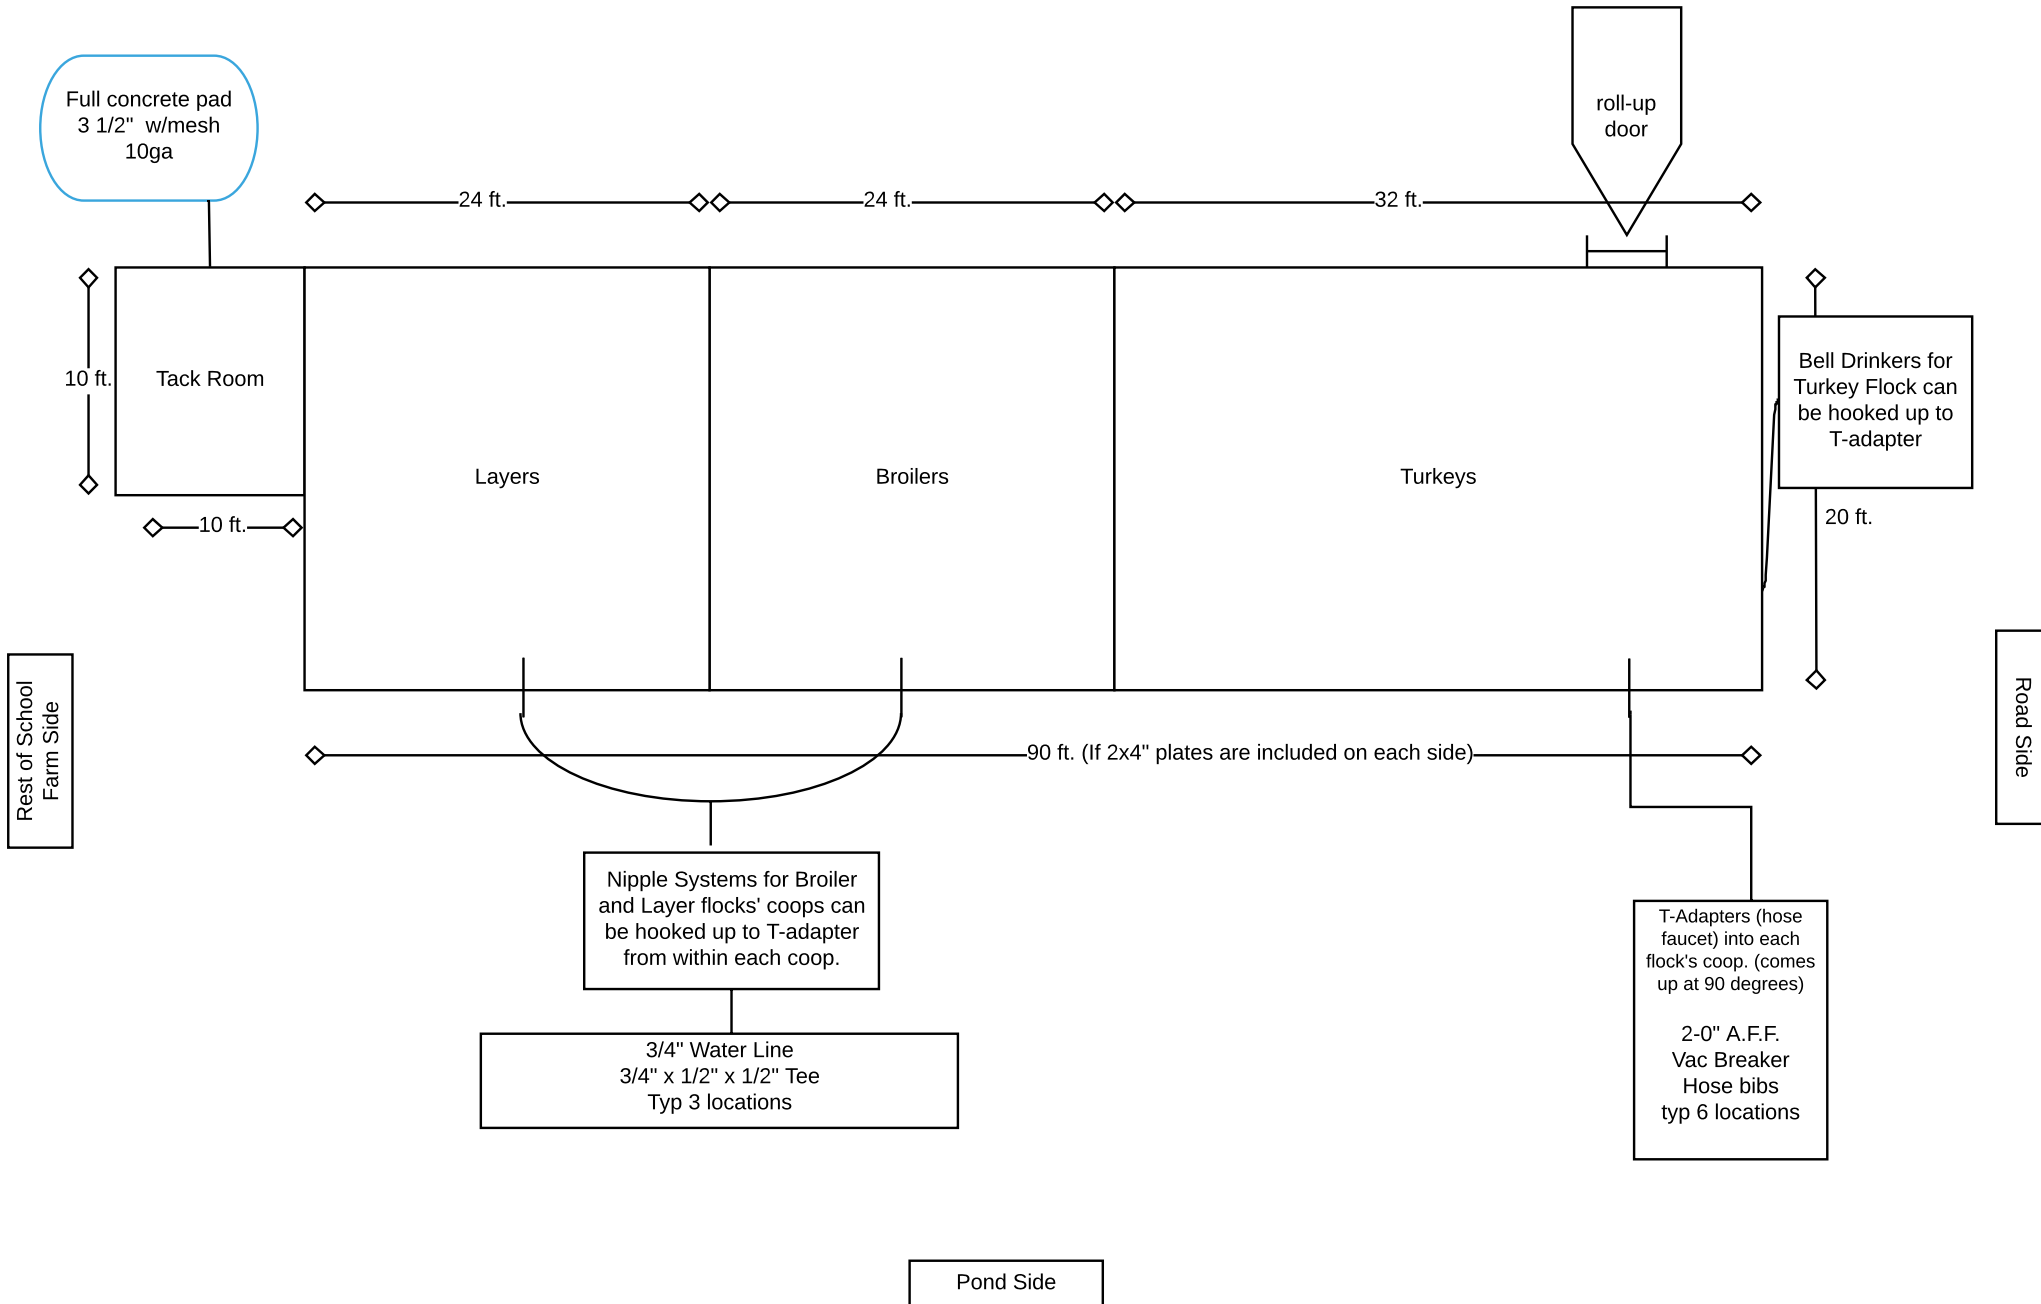

East Elevation View

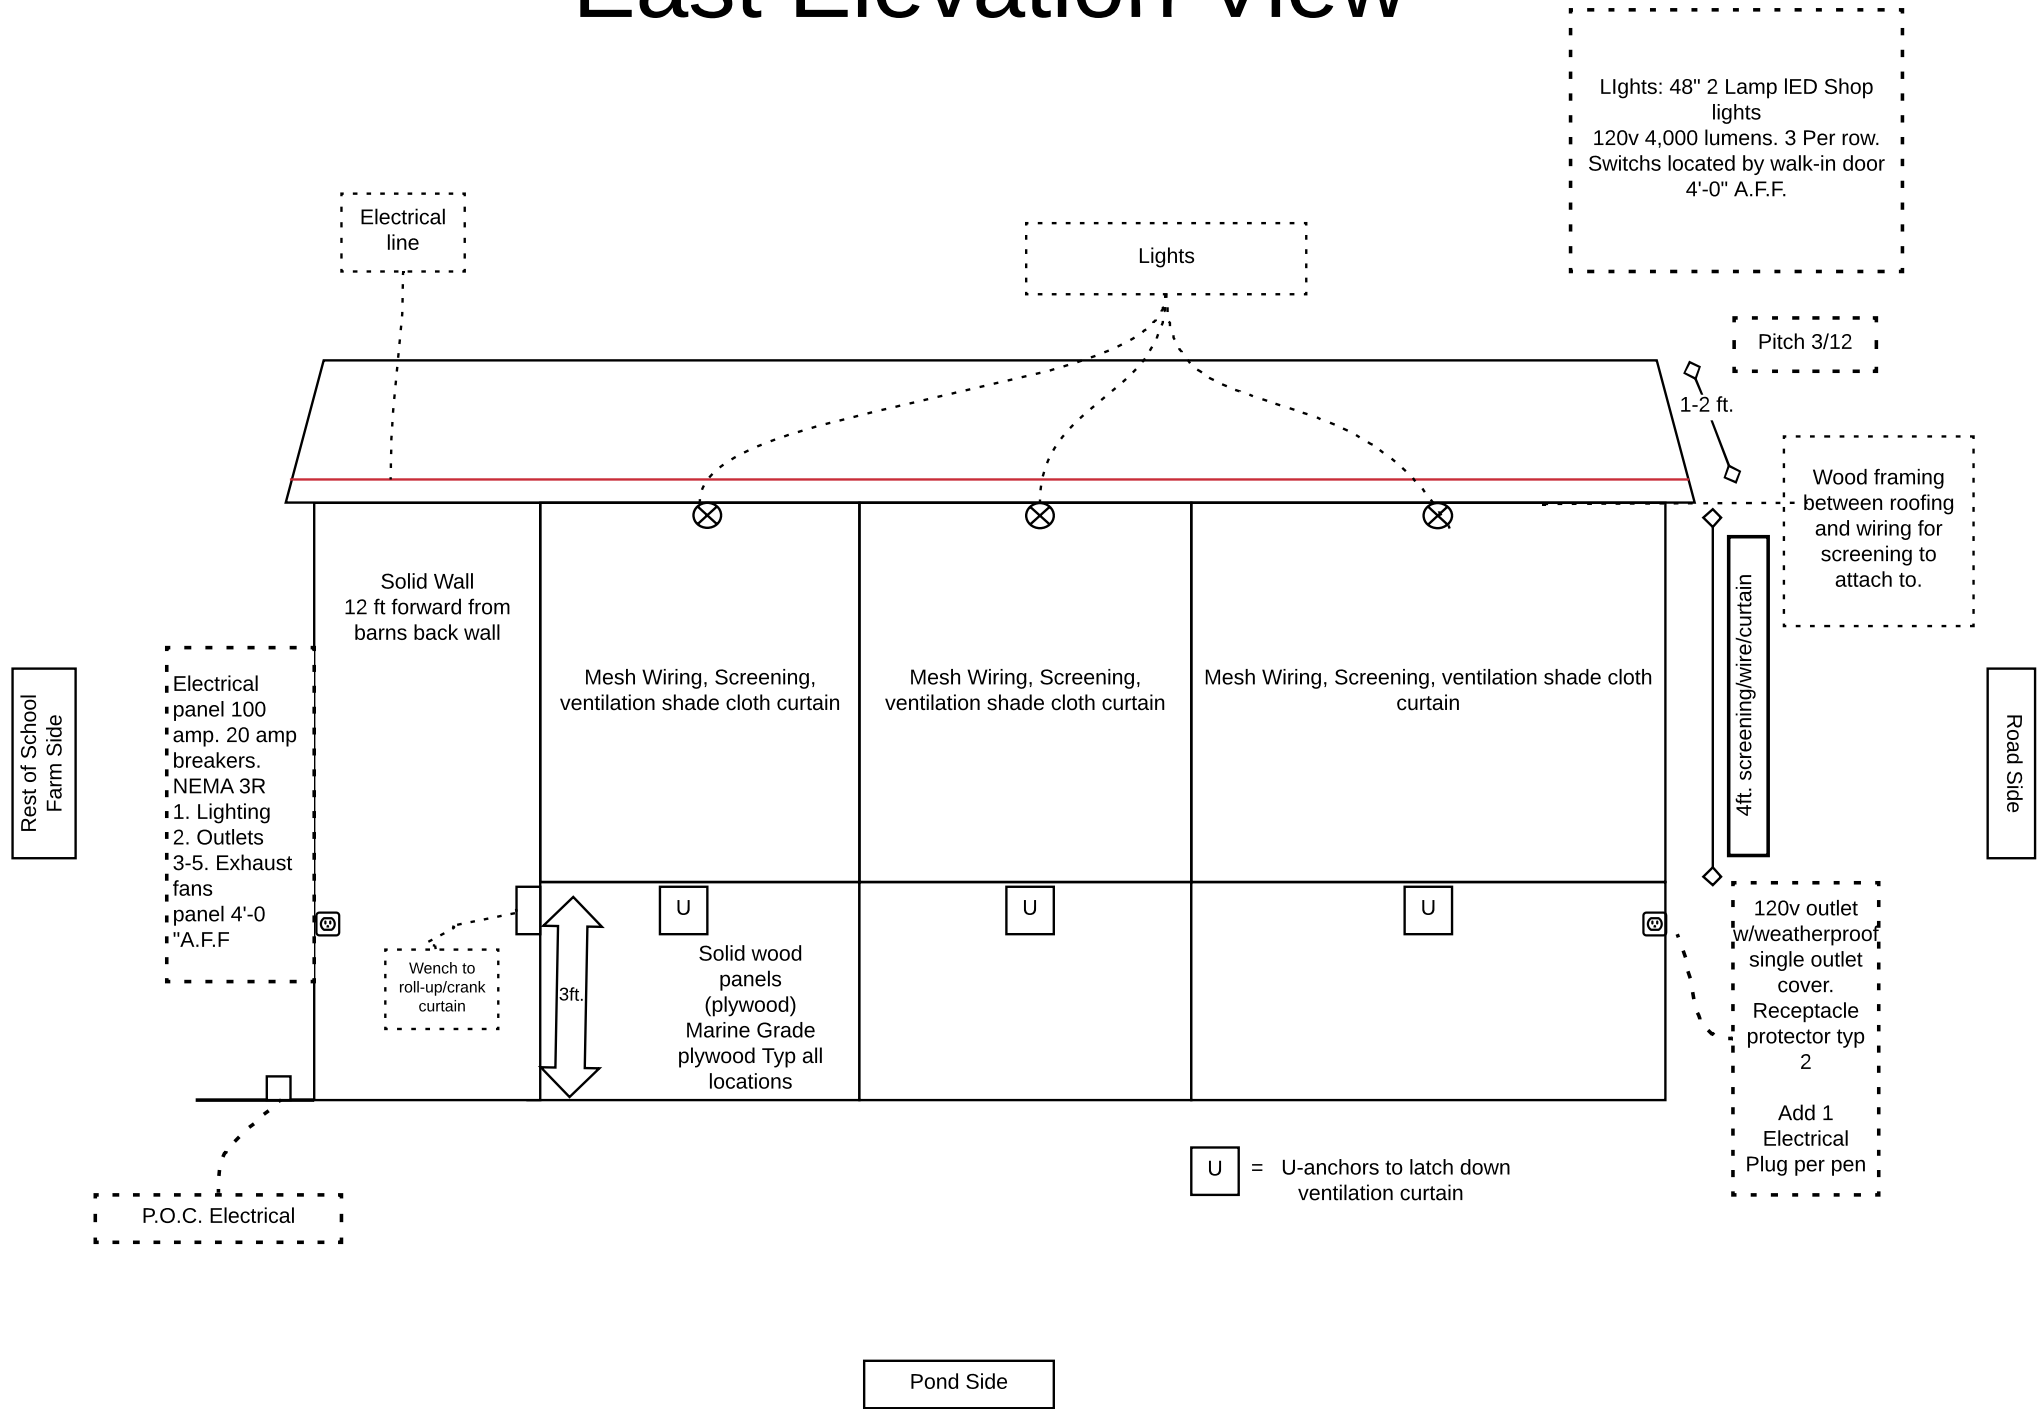

Side Elevations

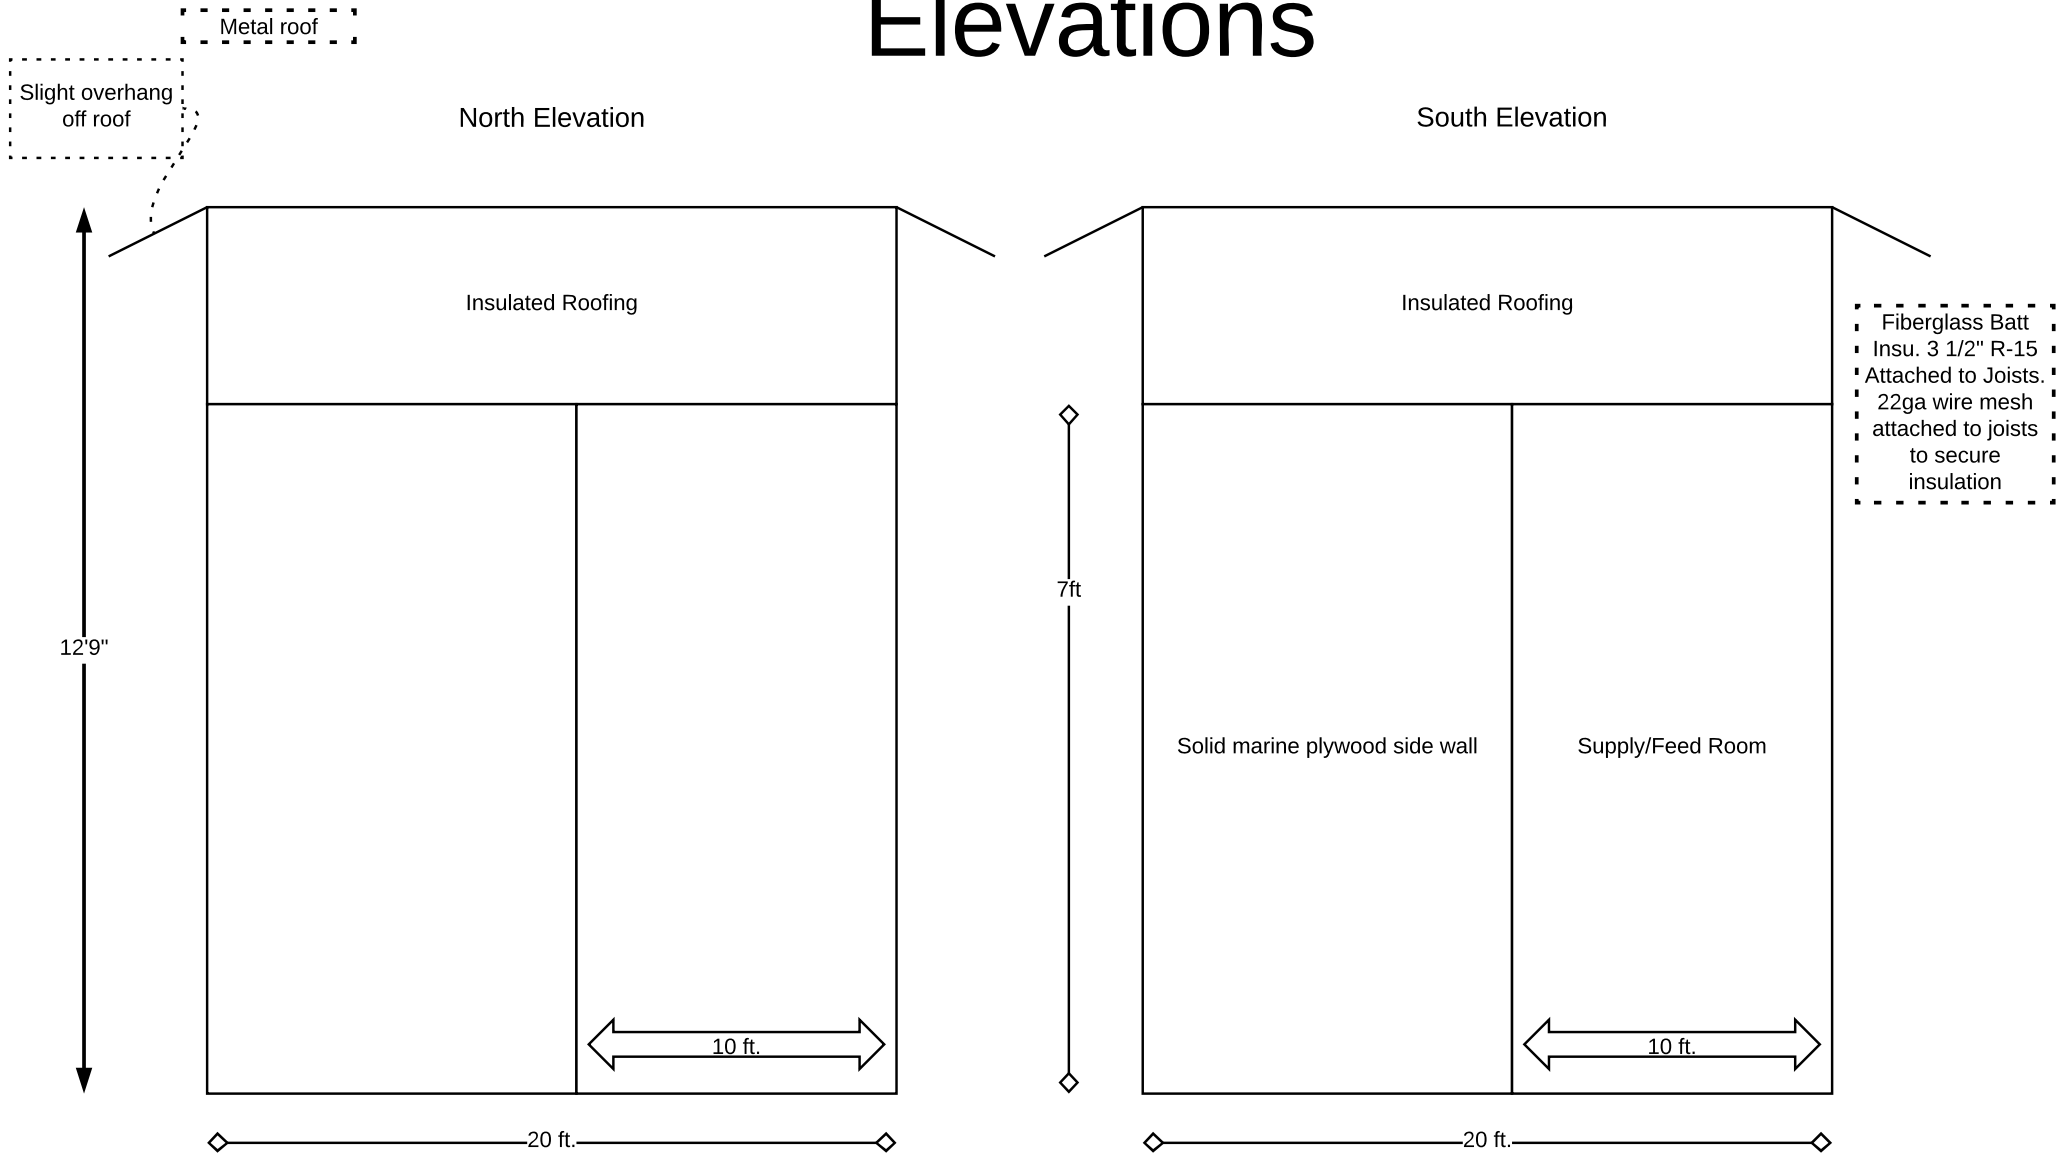

Swine Barn

Foundation

2% slope away from barn

Foundation 6" x 6"

Concrete Flooring
Underneath.
Reinforced Wire Mesh

Dirt (ground) Flooring

Dirt (ground) Flooring

Dirt (ground) Flooring

P.O.C. Electrical

P.O.C. Water


Perforated Drainage pipe

Road Side


Pond Side

2% slope away from barn

Is the foundation above
or below grade? Needs
clarification for pipe to
pass through.

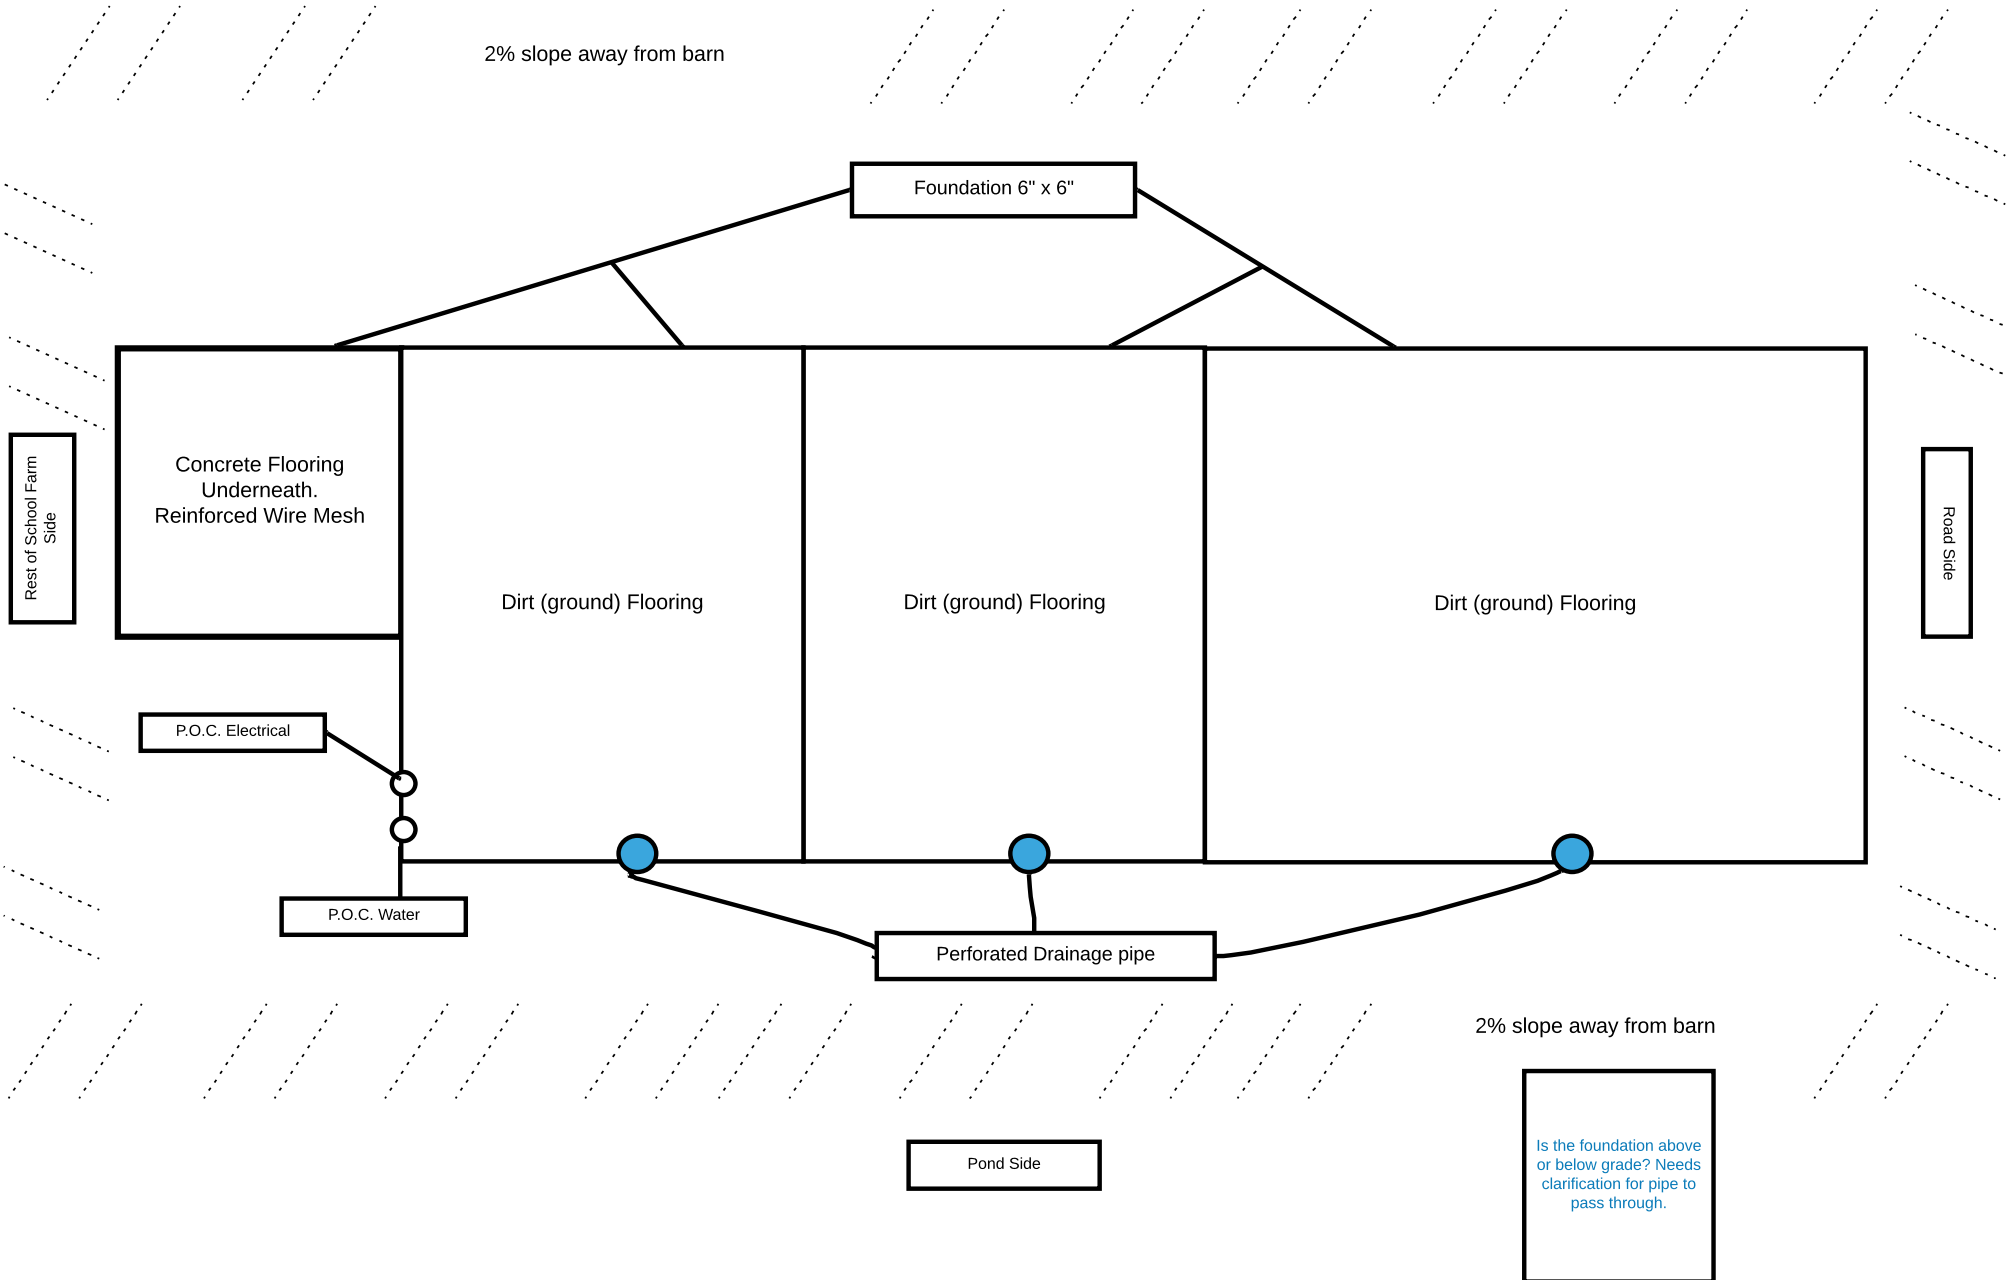

West Elevation View

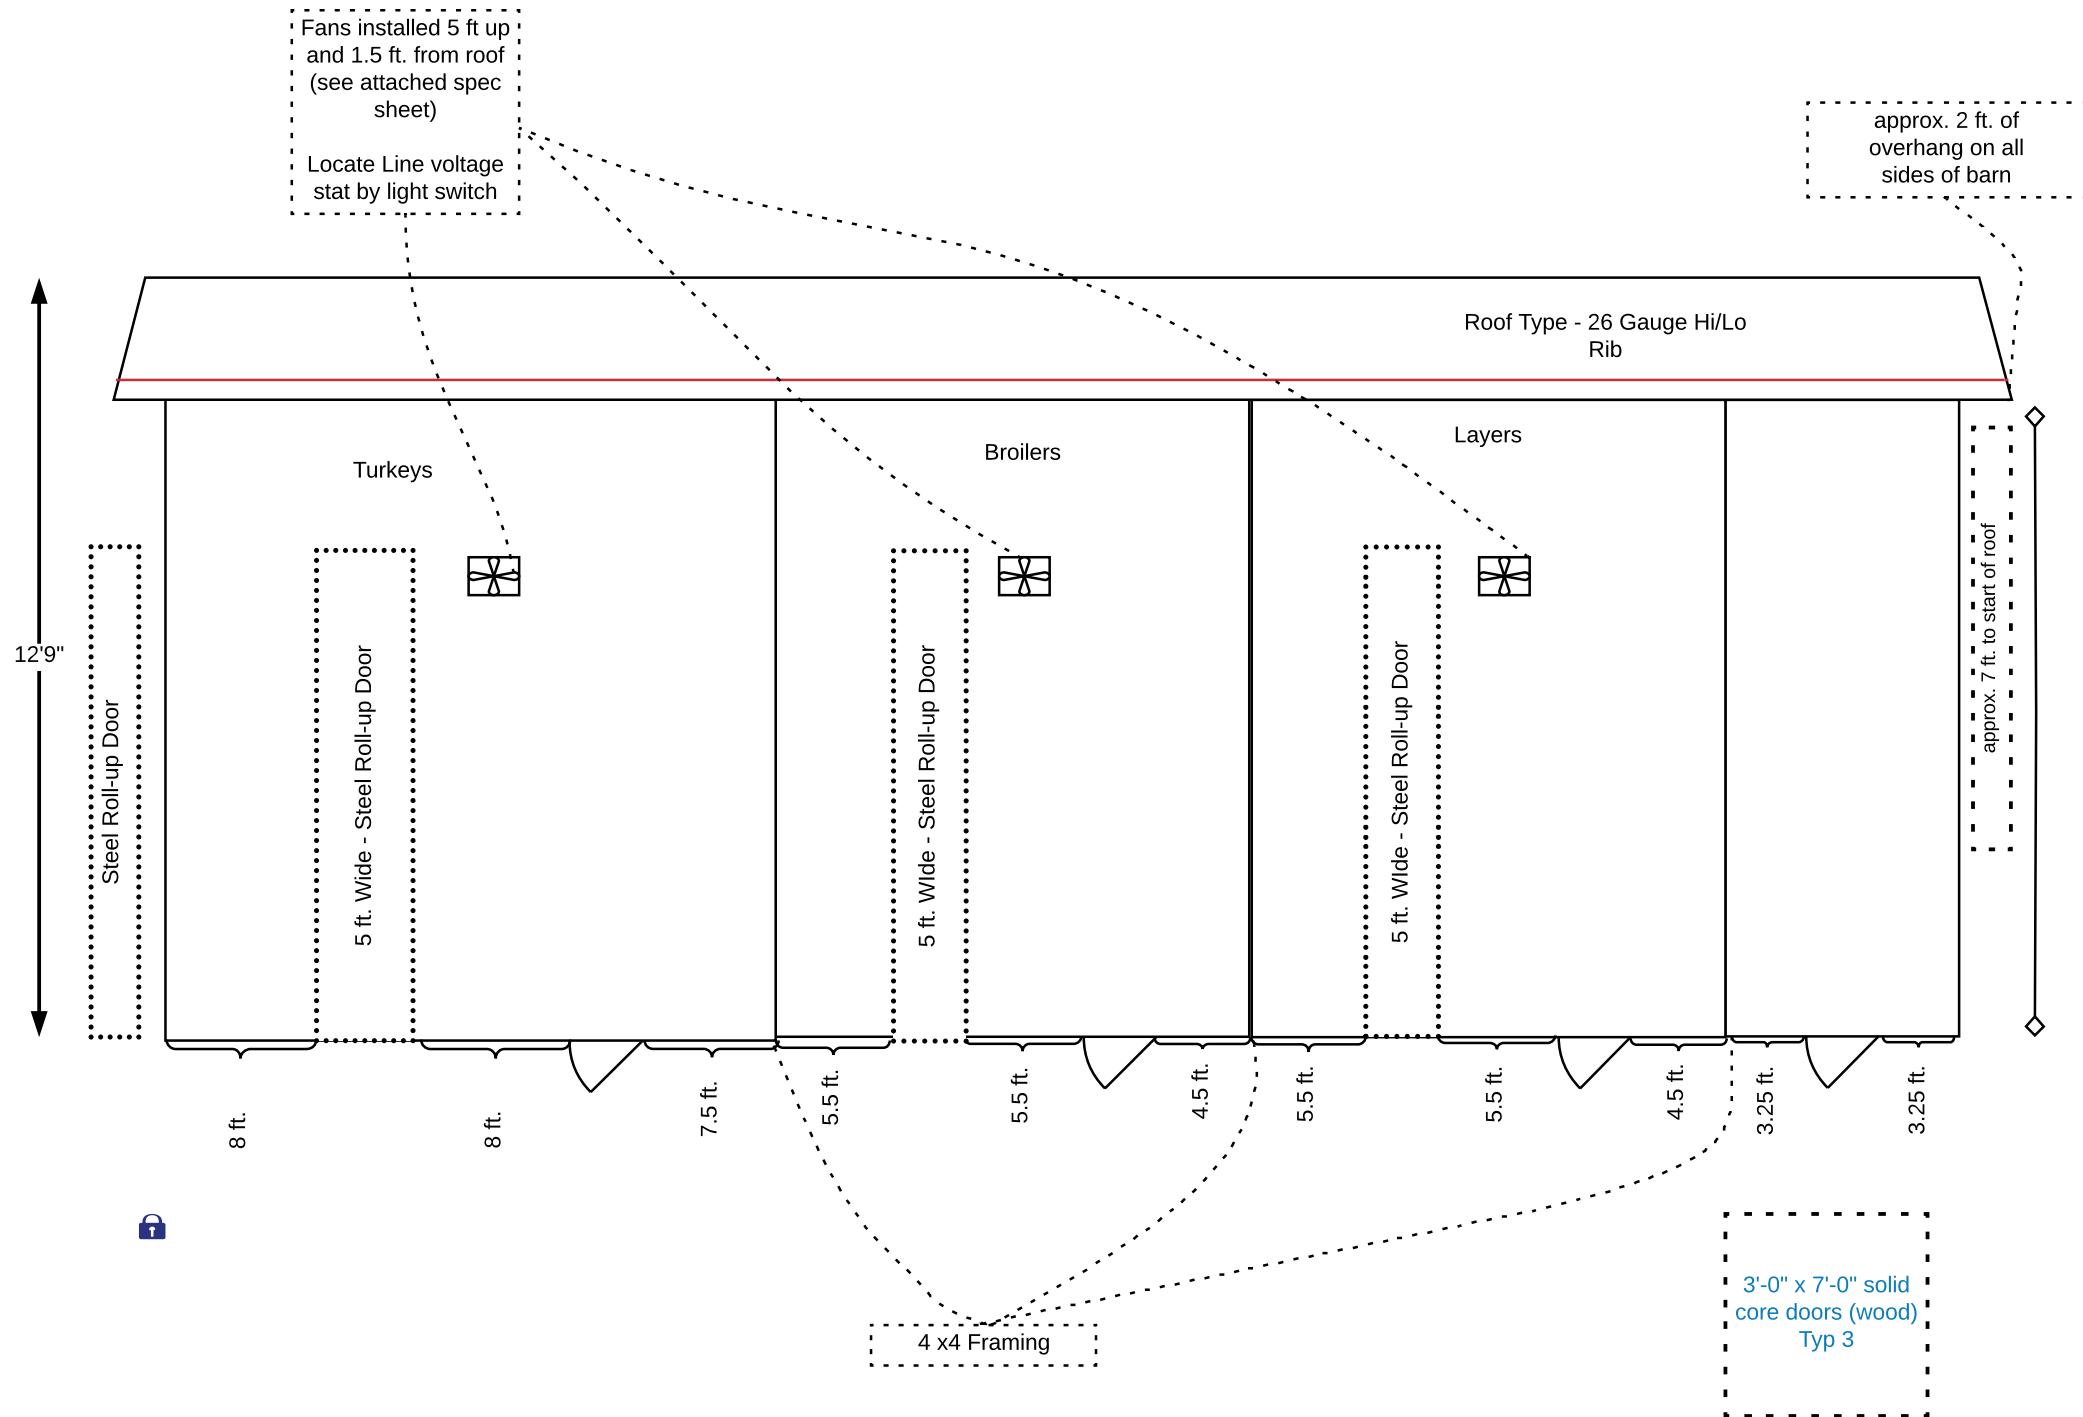

Framing

