


SAWD	JST COLLECTION SYSTE	M		
EQUIPI	MENT EXHAUST AIR QUA	NTITY SCHEDULE		
#	EQUIPMENT	DUCT SIZE	AIR QUANTITY (CFM)	FEET PER MIN (FPM)
E-54	(N) TABLE SAW	4"Ø	375	4300
E-35	(E) PANEL SAW	1-1/2"Ø	100	8100
E-54	(N) TABLE SAW	4"Ø	375	4300
	FLOOR SWEEP	5"Ø	650	4760

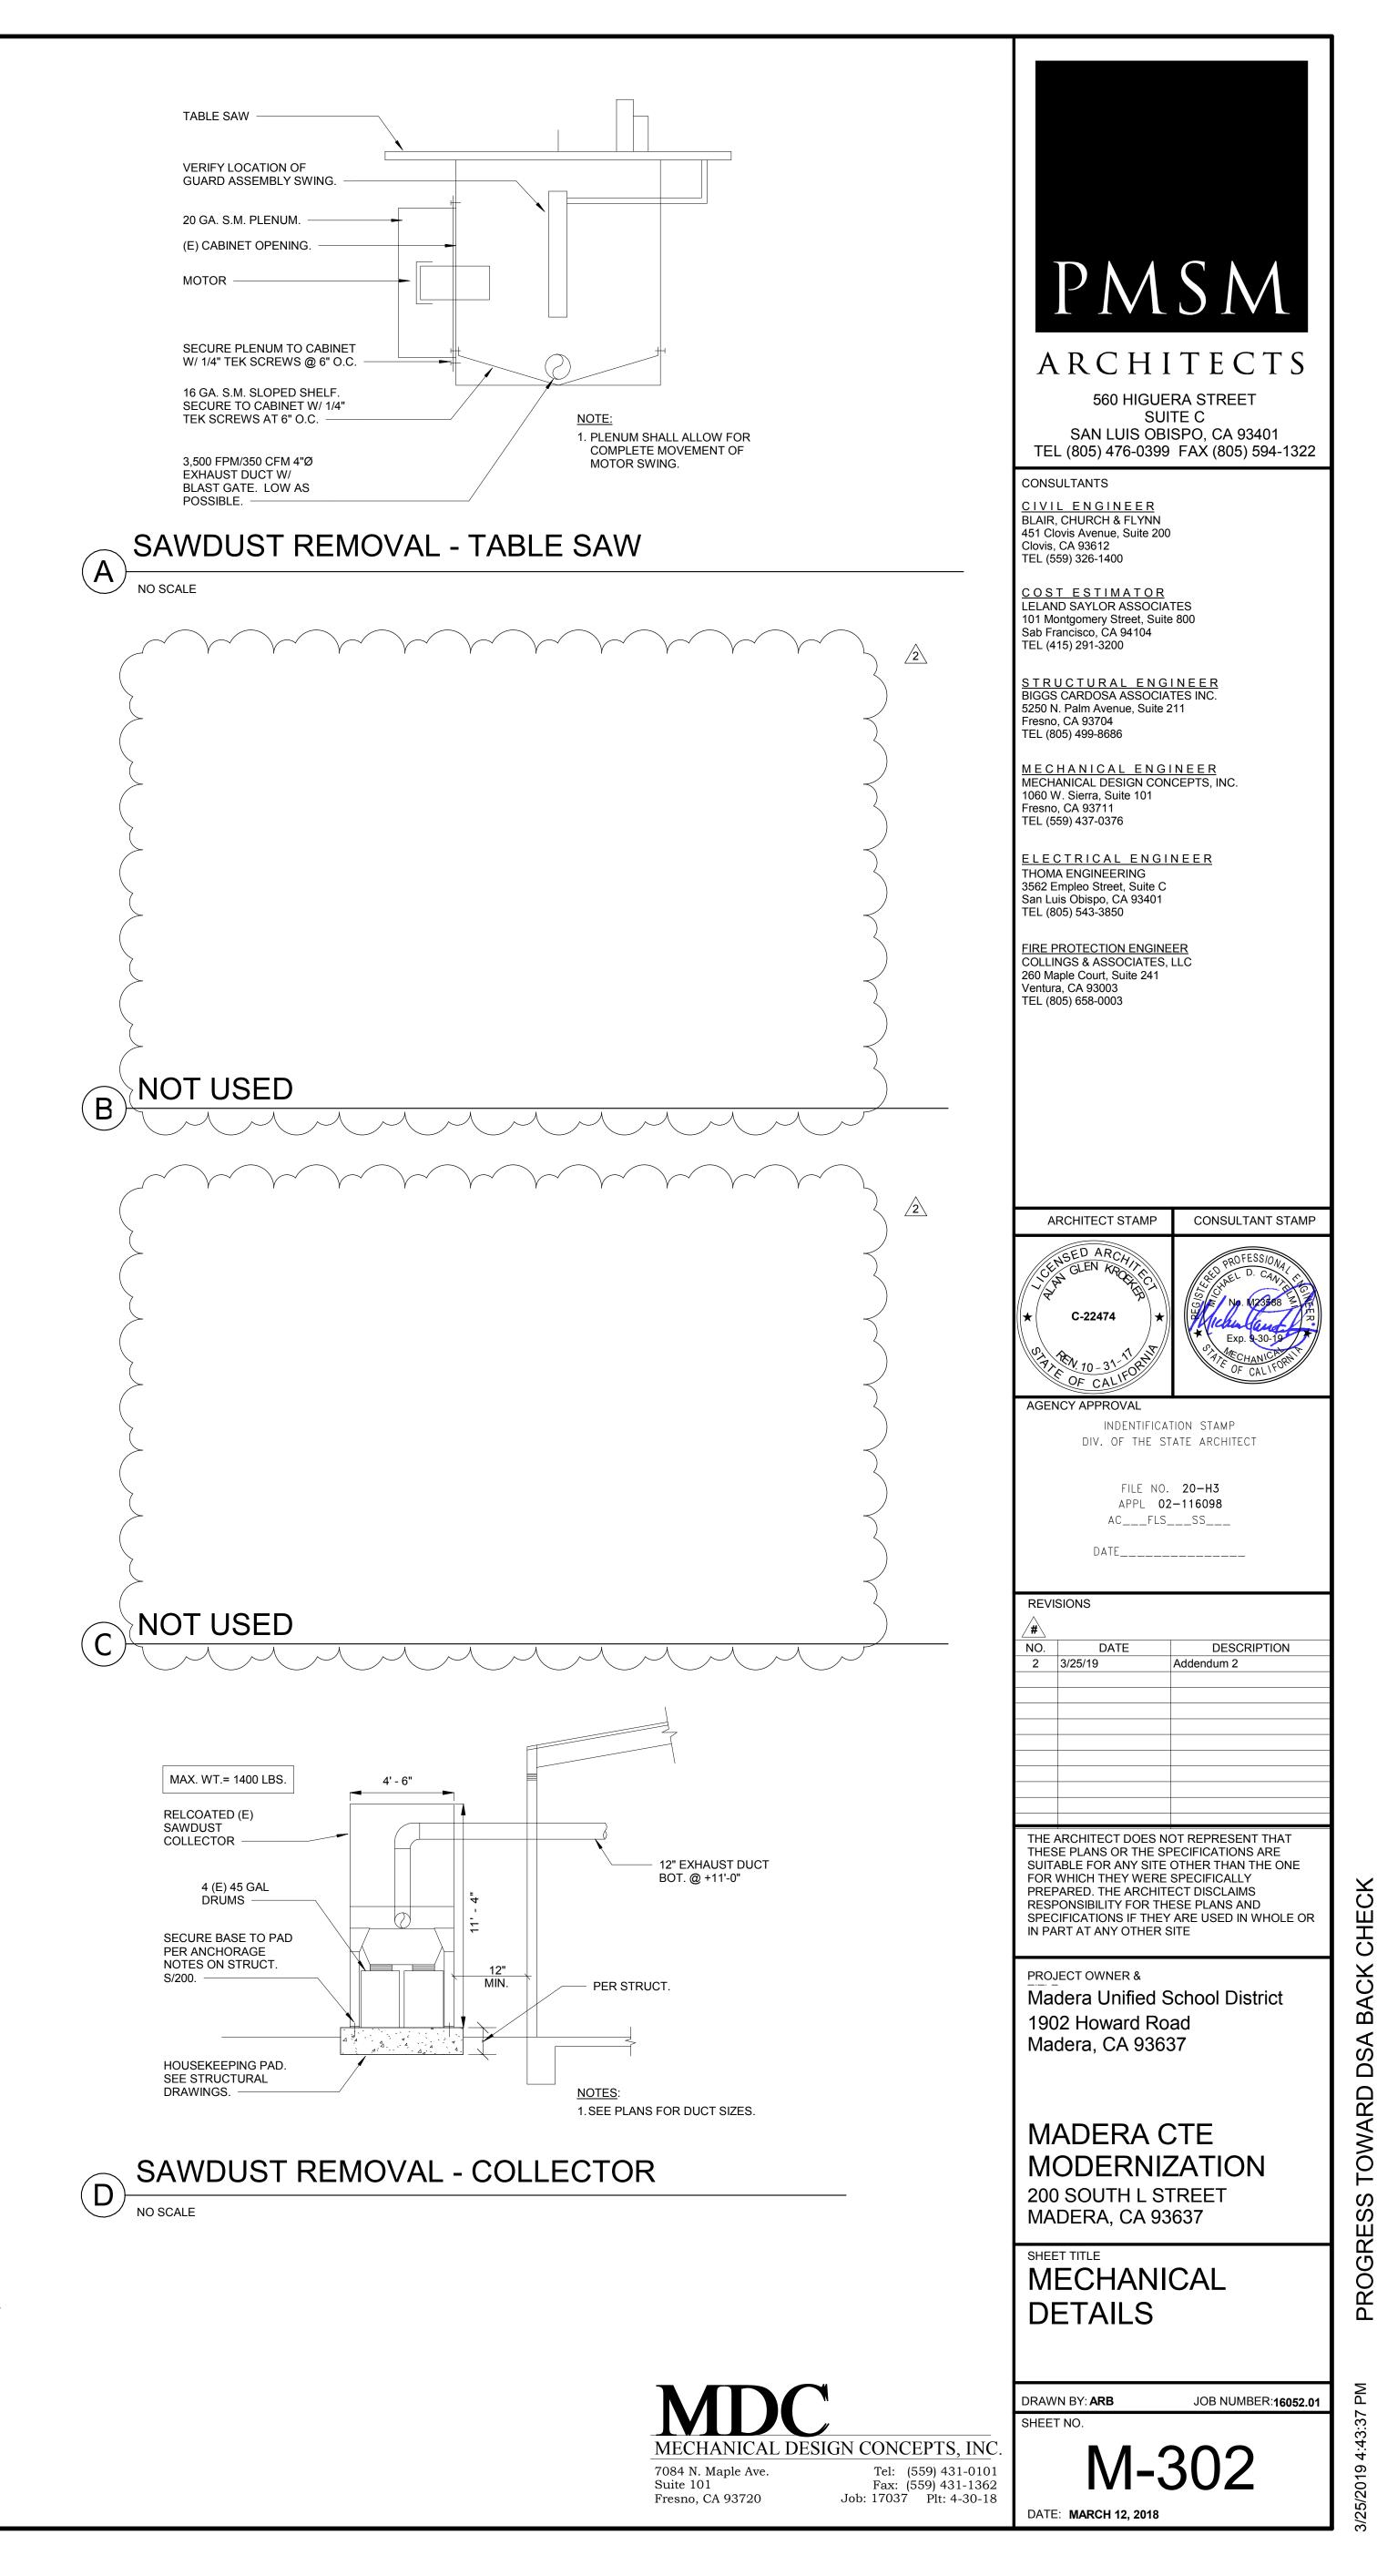

Ч SS PR0(