

ADDENDUM 2

DATE: 05/11/22

PROJECT:

'Matilda Torres High School, Toros Stadium'
Matilda Torres High School
16645 Road 26. Madera, CA 93638

OWNER:

Madera Unified School District
1902 Howard Road
Madera, CA 93637-5123

ARCHITECT:

DARDEN ARCHITECTS, INC.
Attention: Matthew Heiss
6790 N. West Avenue
Fresno, California 93711
T. (559) 448-8051
F. (559) 446-1765

DARDEN PROJECT NO. 0622.4
DSA File Nos. 10-C3
DSA APPL. NO. 02-118396

It will be the responsibility of the General Contractor to submit the information contained in this addendum to all its subcontractors and suppliers. Acknowledge receipt of this Addendum in the space provided on the Bid Form. Failure to do so may subject Bidder to disqualification.

The following additions, deletions, and revisions to the SHEETS and Project Manual are hereby made and do become a part of these Contract Documents.

INDEX OF ADDENDA TRANSMITTED HEREWITH

PROJECT MANUAL:

SPECIFICATIONS:

CHANGES TO SPECIFICATIONS AD2 -SP01 thru AD2-SP05

SHEETS:

CHANGES TO SHEETS:

ARCHITECTURAL AD2-A01 thru AD2-A02

PLUMBING N/A

MECHANICAL N/A

CIVIL N/A

ELECTRICAL N/A

STRUCTURAL AD2-S01

LANDSCAPE N/A

ATTACHMENTS:

DOCUMENTS OR SPECIFICATIONS:

**1. Notice Regarding Contractor and Grantee Compliance with Economic Sanctions
Imposed in Response to Russia's actions in Ukraine**

2. Bid RFI Log as of 5/10/22 at 5:00 PM

SHEETS:

ARCHITECTURAL N/A

PLUMBING N/A

MECHANICAL N/A

CIVIL N/A

ELECTRICAL N/A

STRUCTURAL AD2-SX01

LANDSCAPE N/A

PROJECT MANUAL:

SPECIFICATIONS:

CHANGES TO SPECIFICATIONS:

AD2-SP01 Refer to Specification Section 014529 ALTERNATES

1. Revise part 1.1, paragraph 1 item b. sub item 2) to read

“Cost of testing (due to shop fabrication or in-plant testing out of state and beyond a 50 mile radius of the Project Site) shall be back-charged to the Contractor, and those excess costs will be deducted from the Contract Price.”

AD2-SP02 Refer to Specification Section 010500 MISCELLANEOUS SPECIALTIES

1. Revise part 3.3, paragraph C “Rainscreen to include the following sub item:

“a. Alternate Acceptable Manufacturer: Fiberon Wildwood cladding

AD2-SP03 Refer to Division 00, PROCUREMENT AND CONTRACTING REQUIREMENTS

1. Insert attached document “Notice Regarding Contractor and Grantee Compliance with Economic Sanctions Imposed in Response to Russia’s actions in Ukraine”

AD2-SP04 Refer to Specification Section 107500 FLAGPOLES

1. refer to Part 2, section 2.1, paragraph A. Furnish all flagpoles per item 1.
2. Delete the following:

“2. Specified Ground-Mounted Flagpole product manufacturer, or approved equivalent:

- a. EDER FLAGPOLES Model #ECXA30IH.
- b. Acceptable alternative manufacturers:
 - 1) CONCORD AMERICAN FLAGPOLE
 - a) Manufacturers Standard Ground Set Flagpole similar to POLE TECH. POLE-TECH CO., INC”

AD2-SP05 Refer to Specification Section 122413.01 SHADES

1. Delete specification section. No shades in project.

CHANGES TO DRAWINGS:

ARCHITECTURAL:

AD2-A01 Refer to Sheet G/000 TITLE SHEET, Site Development Drawing index

1. Strike out sheet SD/A204. Sheet is not applicable to project. Remove sheet SD/A204 from set. Do not bid scope indicated on sheet SD/A204

AD2-A02 Refer to Sheet SD/A207 PARTIAL SITE PLAN – BASEBALL + TENNIS

1. Refer to call out at dugout south of GL N0900 between E1100 and E1200
A. Revise call out reference to read A – SD/X104

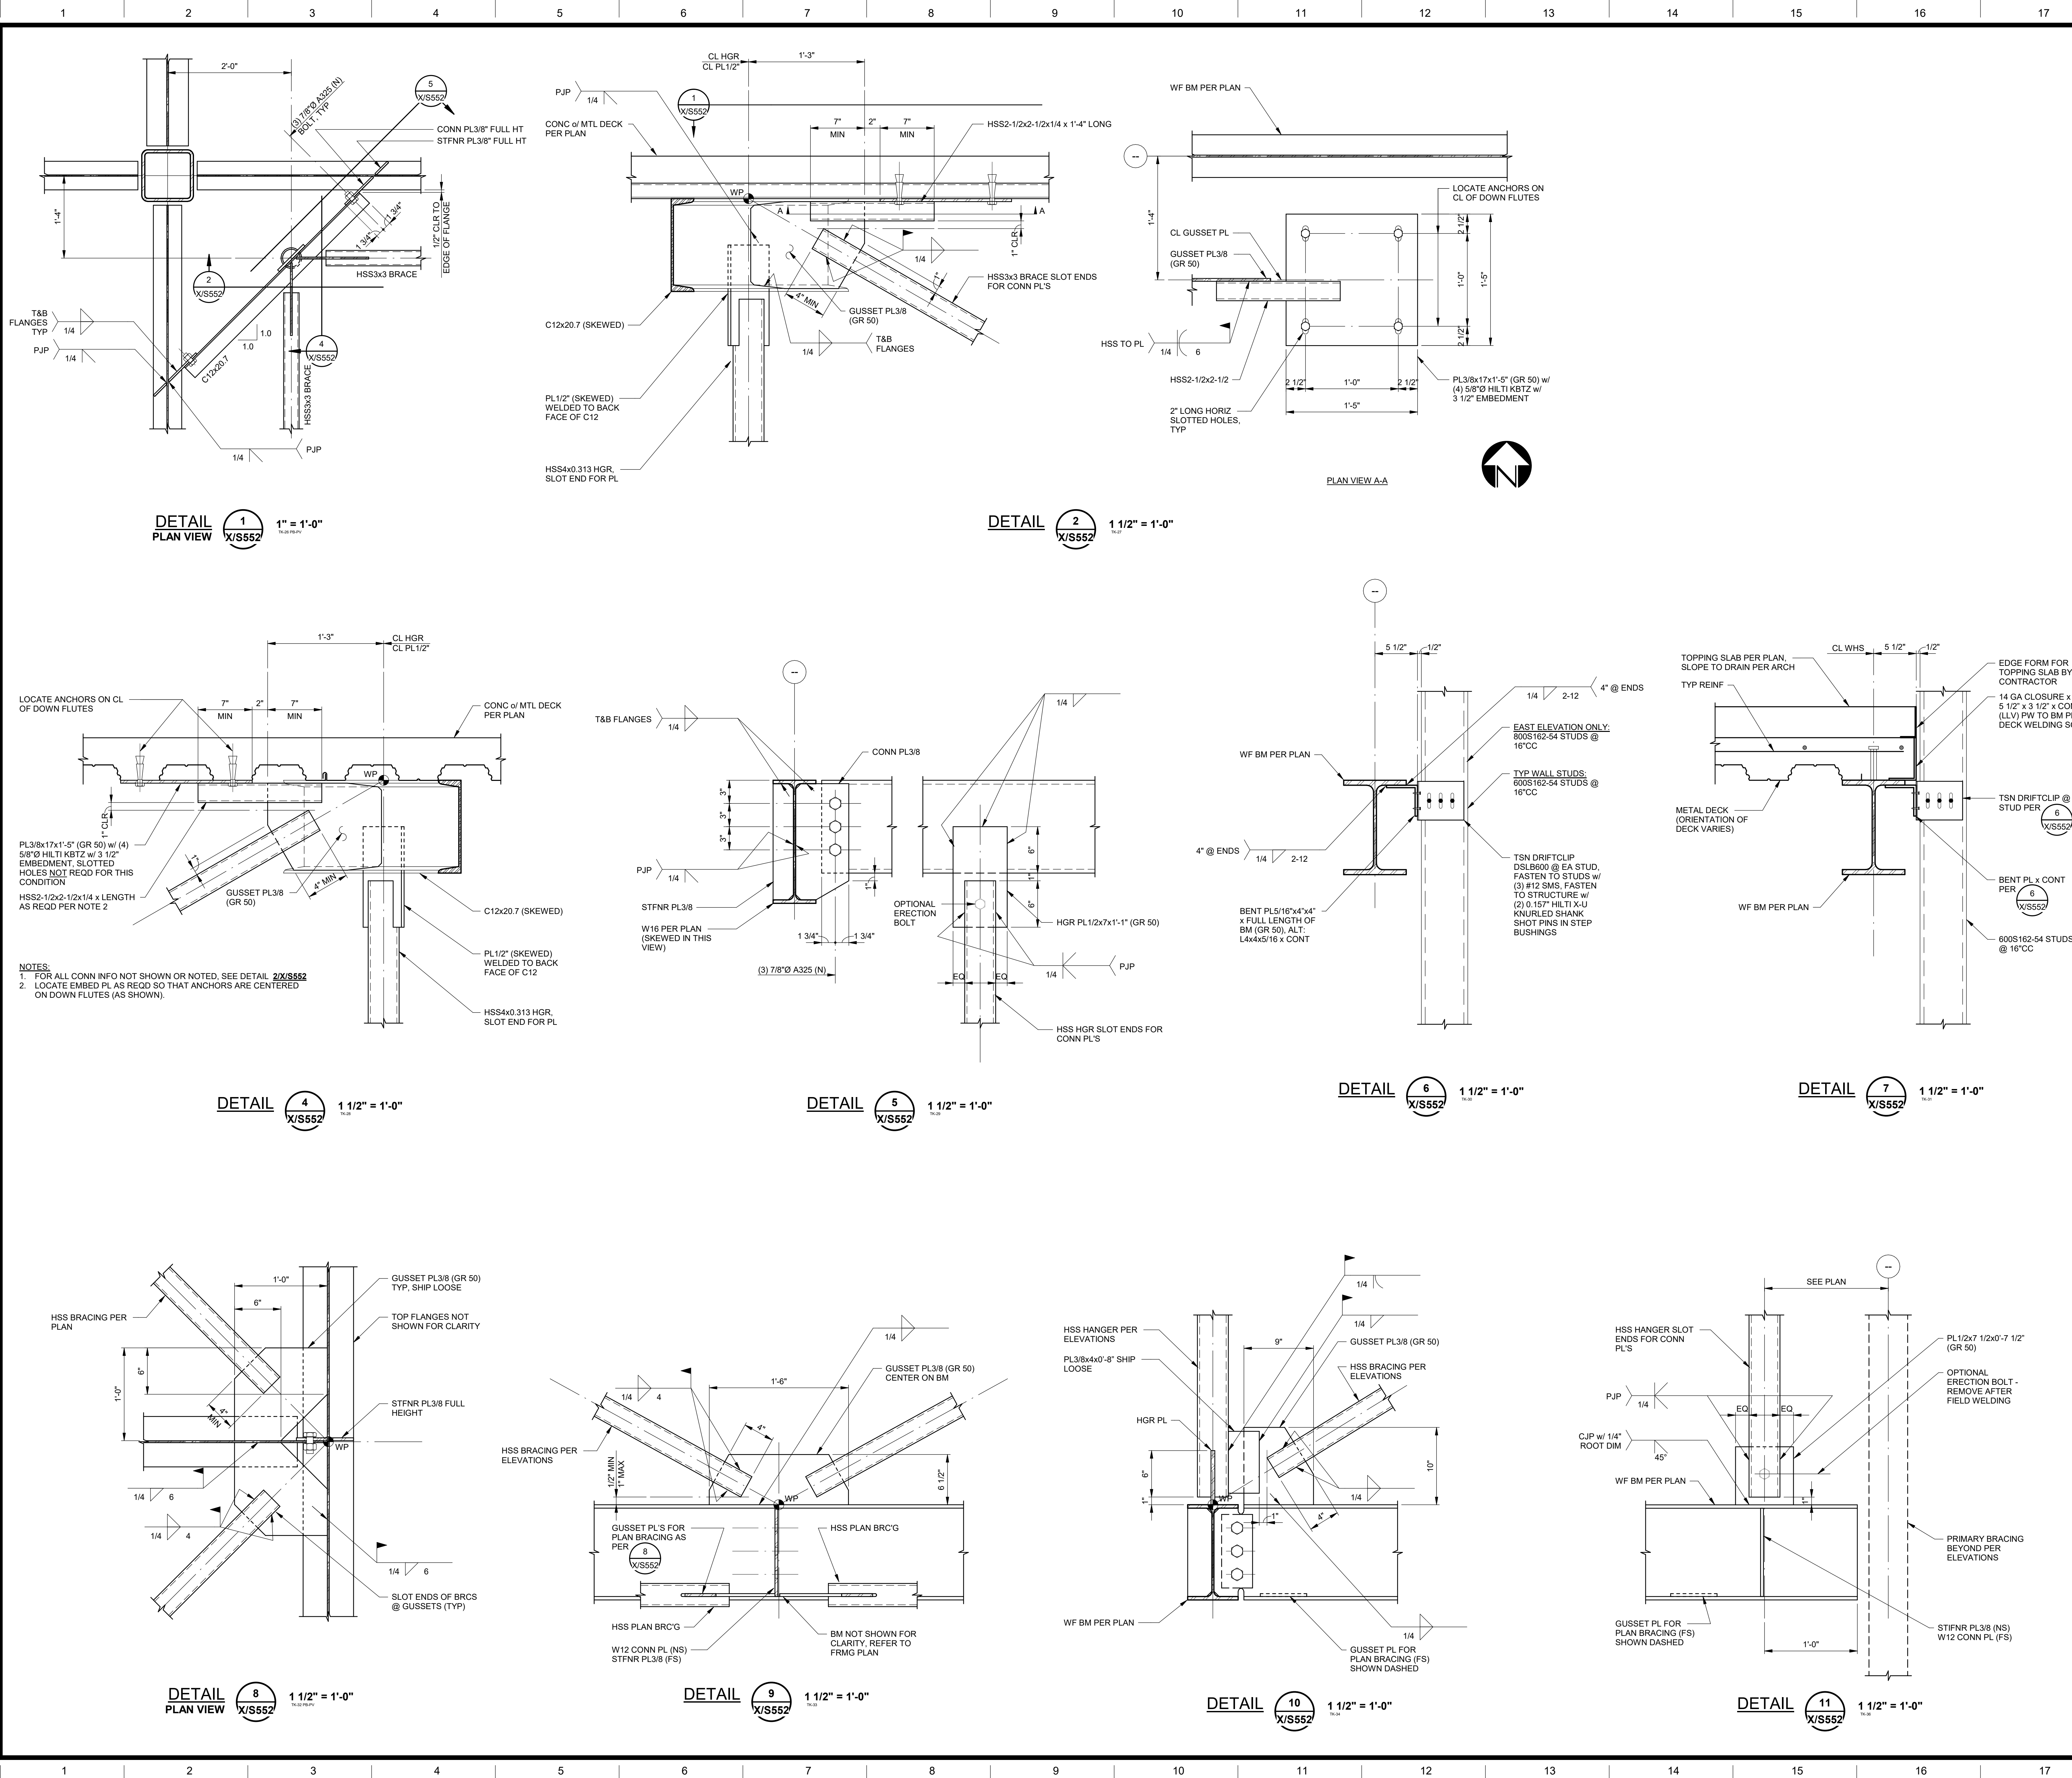
STRUCTURAL

AD2-S01 Refer to Sheet SD/A552

1. Replace sheet SD/A552 with attached drawing AD2-SX01

End of Addenda 2

8/9/2021 3:34:56 PM
C:\revit\2018\2020-0302.00_Matilda Torres HS
Stadium_R19_Central_Buehler\Buehler\engineering.com.rvt



DSA File No.:
20-H3

DSA Application No.:
02-118707 INC-1

IDENTIFICATION STAMP
DIV. OF THE STATE ARCHITECT
APP: 02-118704 INC-01
REVIEWED FOR
SS ☒ FLS ☒ ACS ☒
DATE: 09/13/2021

Agency Approval

Matilda Torres High School, Toros Stadium
Madera United School District
Madera, CA

STEEL DETAILS - BUILDING T

darden ARCHITECTURE
PLANNING
INTERIORS
www.dardenarchitects.com
6790 N. West Ave. • Fresno, CA 93711 • T. 559.448.8051

No.	Revision/Submission	Date
1	DSA SUBMITTAL	12/18/2020
1	DSA PLAN CHECK RESPONSE	08/09/2021

Revision	
Designed By: TEK	Copyright © 2020 Darden Architects

Scale: As indicated	Drawn By: RAZ	X/S552
Project Number: 0622.4	Checked By: TEK	
Date: 08.23.2021	Reviewed By: DLP	

AD2-SX01



MADERA UNIFIED
SCHOOL DISTRICT
1902 Howard Road
Madera CA 93637
(559) 675-4500
(559) 675-1186 Fax
www.madera.k12.ca.us

Board of Trustees:

President:

Ed McIntyre

Clerk:

Lucy Salazar

Trustees:

Nadeem Ahmad

Isreal Cortez

Joetta Fleak

Ruben Mendoza

Ray G. Seibert

SUPERINTENDENT:

Todd Lile

May 06, 2022

Addendum No.2 Bid No.041222-MTHS Stadium Project

NOTICE TO ALL VENDORS:

This Addendum is attached to and made a part of the above-entitled specifications for Madera Unified School

District for **Bid No041222-MTHS Stadium Project with a due date**

May 24, 2022 @ 2:00 pm

All changes and/or clarifications will appear in bold type and deletions will be struck out within a sentence.

Questions/Clarifications:

Attachment to Bid Documents:

Notice-Executive Order N-6-22

Attached please find Notice regarding Contractors and Grantee Compliance with Economic Sanctions Imposed in Response to Russia's Actions in Ukraine.

The attached is to be included with Bid Documents at the time of Bid Turn In.

(see attached)

Signature_____

Date_____



MADERA UNIFIED
SCHOOL DISTRICT
1902 Howard Road
Madera CA 93637
(559) 675-4500
(559) 675-1186 Fax
www.madera.k12.ca.us

Board of Trustees:

President:

Ed McIntyre

Clerk:

Lucy Salazar

Trustees:

Nadeem Ahmad

Isreal Cortez

Joetta Fleak

Ruben Mendoza

Ray G. Seibert

SUPERINTENDENT:

Todd Lile

NOTICE

May 05, 2022

To: Contractors and Vendors

From: Sandon Schwartz, Deputy Superintendent

**Re: Contractor and Grantee Compliance with Economic Sanctions
Imposed in Response to Russia's Actions in Ukraine**

On March 4, 2022, Governor Gavin Newsom issued Executive Order N-6-22 (EO) regarding sanctions in response to Russian aggression in Ukraine. The EO is located at <https://www.gov.ca.gov/wp-content/uploads/2022/03/3.4.22-Russia-Ukraine-ExecutiveOrder.pdf>

The EO directs all agencies and departments that are subject to the Governor's authority to take certain immediate steps, including notifying all contractors and grantees of their obligations to comply with existing economic sanctions imposed by the U.S. government in response to Russia's actions in Ukraine, as well as any sanctions imposed under state law.

The EO also directs all agencies and departments that are subject to the Governor's authority to direct that their grantees and contractors with agreements valued at \$5 million or more to report on the steps they have taken in response to Russia's actions in Ukraine. Please review the economic sanctions imposed in response to Russia's actions in Ukraine, including, but not limited to, the federal executive orders identified in the EO, the sanctions identified on the U.S. Department of the Treasury website (<https://home.treasury.gov/policy-issues/financial-sanctions/sanctions-programs-and-country-information/ukraine-russia-related-sanctions>), and sanctions imposed under state law, if any. Once complete, please report to the state regarding your compliance with the economic sanctions imposed by the U.S. government, as well as sanctions imposed under state law, if any, using the attached reporting form and return it **within 60 calendar days** to the individual listed below.

Additionally, within 60 calendar days of this letter, please provide a written report describing the steps, if any, you have taken in response to Russia's actions in Ukraine. An example can be found at this link: <https://www.calpers.ca.gov/page/newsroom/for-the-record/2022/calpers-responds-to-governor-gavin-newsom>.

Note that responses may be subject to disclosure under the California Public Records Act. Accordingly, it is within the discretion of the respondent to determine what information to provide. Additionally, please do not include any confidential information or disclosures that could pose security risks.

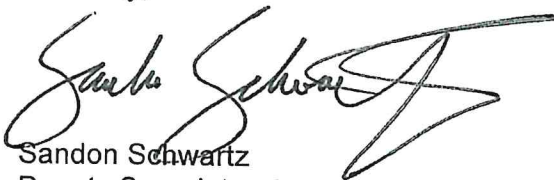
Note that responses may be subject to disclosure under the California Public Records Act. Accordingly, it is within the discretion of the respondent to determine what information to provide. Additionally, please do not include any confidential information or disclosures that could pose security risks.

Please attach the report to the notice form below and return it to the individual listed below.

Responsive notices and reports should be sent to:

Madera Unified School District
Susan Harautuneian, Director of Purchasing
1205 Madera Ave,
Madera Ca, 93637
Or Email to suanharautuneian@maderausd.org

Sincerely,



Sandon Schwartz
Deputy Superintendent

COMPLIANCE WITH ECONOMIC SANCTIONS IN RESPONSE TO RUSSIA'S ACTIONS IN UKRAINE

Contract Number(s) and/or Grant Number(s): _____ (Attach additional page as needed)

Per Executive Order N-6-22, all contractors and grantees that have agreements valued at \$5 million or more with agencies/departments subject to the California Governor's authority are directed to report to their contracting or grantor agency or department regarding their compliance with economic sanctions imposed by the U.S. government in response to Russia's actions in Ukraine, as well as sanctions imposed under state law, if any.

Please insert the contractor/grantee name and Federal ID Number (if available) and complete the notice and attach a report as described below.

NOTICE

Having conducted a good faith review, I attest that the contractor/grantee is in compliance with the economic sanctions imposed by the U.S. government in response to Russia's actions in Ukraine, as well as sanctions imposed under state law, if any.

Contractor/Grantee Name (Printed)		Federal ID Number (or n/a)
By (Authorized Signature)		
Printed Name and Title of Person Signing		
Date		

Please attach a report to this notice form and return it to the individual identified in the cover letter within 60 calendar days, describing the steps, if any, you have taken in response to Russia's actions in Ukraine.

Note that responses may be subject to disclosure under the California Public Records Act. Accordingly, it is within the discretion of the respondent to determine what information to provide. Additionally, please do not include any confidential information or disclosures that could pose security risks.



REQUEST FOR INFORMATION

RFI No.: 13

To: Matt Heiss
Company: Darden Architects
Project: Madera Torres High School Stadium

Date: May 3, 2022
Importance:
Discipline:

Subject: Shades

Response Requested By: Bernards

DRAWING & SPECIFICATION REFERENCES

Drawing Sheet / Specification	Detail / Subsection	Comments
122413 2.3C		

QUESTION

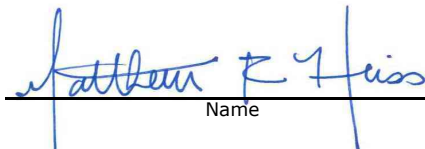
1. Specification section 122413 2.3C states Motorized Shade System @ A113C only. A113C could not be found. Please confirm where these shades are on the project.

ANSWER

See addenda 2 for clarification.

No shades in project. Omit specification section.

Response Provided By:


Name

Company

Question Initiated By: Kenneth Yang



REQUEST FOR INFORMATION

RFI No.: 14

To: Matt Heiss
Company: Darden Architects
Project: Madera Torres High School Stadium

Date: May 3, 2022
Importance:
Discipline:

Subject: Structural Sheet X/S552

Response Requested By: Bernards

DRAWING & SPECIFICATION REFERENCES

Drawing Sheet / Specification	Detail / Subsection	Comments
X/S552 & X/S522		

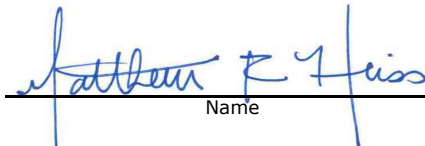
QUESTION

1. Sheet X/S552 appears to be a duplicate of sheet X/S522. Please provide the correct X/S552 sheet.

ANSWER

See addenda 2 for corrected sheet X/S552

Response Provided By:


Name

Company

Question Initiated By: Kenneth Yang



REQUEST FOR INFORMATION

RFI No.: 15

To: Matt Heiss
Company: Darden Architects
Project: Madera Torres High School Stadium

Date: May 3, 2022
Importance:
Discipline:

Subject: Flag poles

Response Requested By: Bernards

DRAWING & SPECIFICATION REFERENCES

Drawing Sheet / Specification	Detail / Subsection	Comments
107500		


QUESTION

1. The flag pole specification section 107500 has two separate types/heights/mfr listed but the plans do not indicate which one is to be installed. Please clarify the correct flag pole and the the locations of each.

ANSWER

See addenda 2 for clarification of specified flag pole

Response Provided By:


Name

Company

Question Initiated By: Kenneth Yang



REQUEST FOR INFORMATION

RFI No.: 16

To: Matt Heiss
Company: Darden Architects
Project: Madera Torres High School Stadium

Date: May 5, 2022
Importance:
Discipline:

Subject: Prequalification

Response Requested By: Bernards

DRAWING & SPECIFICATION REFERENCES

Drawing Sheet / Specification	Detail / Subsection	Comments
Notice To Bidders / Add 1		

QUESTION

Please confirm that per instructions to bidders and Addendum 1 that only MEP subcontractors are required to be prequalified with the district prior to bid and that this requirement doesn't pertain to general contractors?

All Mechanical, Electrical, Plumbing and Fire Sprinkler subcontractors will be required to be pre-qualified in order to bid on this project. Please check the District's Purchasing Website to check the subcontractors that are currently prequalified with the District. The Pre-Qualification Packet is due by April 28, 2022 @ 10:00 a.m.

Please confirm that only general contractors who attended the mandatory will be considered?

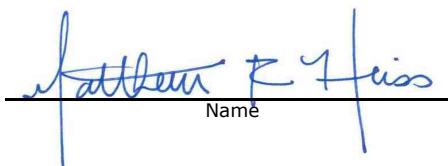
A mandatory Job-Walk will be held Monday, April 25, 2022, @ 1:00 p.m. Matilda Torres High School –16645 Road 26, Madera, CA 93638 (Meet at the Project Site – located at the southeast corner of the school property.)

ANSWER

1. General Contractors do not need to be pre-qualified, only MEP and Firespirnkler Subs as indicated in the front end documents. .

2. Only Bidders present at the Mandatory Bid walk will be considered responsive. See addenda 1 attached bid walk sign in sheet

Response Provided By:


Name

Company

Question Initiated By:

Harris RFIs as of 5/10/2022

1. Please confirm that we do not need to fill out the fax number or the license classification on the bid form. Item 9 on page 5 Designation of Subcontractors only requires name, License number, DIR number, and location.

See Addenda 1

2. Is there a Division 25 on this project. It does not state "Not Used"

There are no Division 25 Specifications for this project

3. Please confirm the only Plumbing, HVAC, and Electrical Subs are to be prequalified.

See Addenda 1

4. Please confirm that Site Utility, Sheet Metal, and Fire Sprinkler Subs do not need to be prequalified.

See Addenda 1

5. Please confirm that earthquake and flood insurance is not required.

See Addenda 1

6. Page 109 in specs states that GC is to not include temp power costs in their bid. Please confirm.

See Addenda 1

7. Can you please confirm what Item 1.2.A.2 Allowance definition is describing in section 012113. What amounts of money are we to include in the contract sum and not in the allowance breakout in the bid form. This definition states labor, installation, OH, and profit to be included in Contract sum and not part of the allowance. The allowance on this project is \$850,000.

See Addenda 1

8. There is a discrepancy in the testing lab mile radius. Section 014529 states 75 miles. Page 110 "Inspection and Testing Costs By GC" states 50 miles. Which is correct?

50 miles is correct. See addenda 2 for revision clarifying requirements.

9. Plan page SD/204 is calling out the outdoor bleachers as alternate #1. Alternate description for Alternate #1 is chainlink in lieu of steel. Which is correct?

See addenda 2 for clarification. SD/A204 not applicable to project. Revise cover sheet to remove from title block. Omit sheet SD/A204 from set. Do not Bid scope indicated on sheet SD/A204. Bid alternates as indicated on title sheet and in specification ALTERNATES

10. Will there be spray on fireproofing? J11/X/A501 and 7/X/602 call it out. There is no spec for it.

Yes. See specification section 078116 – Fireproofing for requirements



Pre-Bid REQUEST FOR INFORMATION

RFI No:

1

Date:

05/10/22

Submitted to: Matt Heiss

Submitted By: David Silva

Attention: matth@dardenarchitects.com

E-mail: estimating@amgassociatesinc.com

Phone: 661-251-7401

Fax: 661-251-7405

Project:	Matilda Torres HS Stadium	Spec. Section:	
Location:		Drawing #:	B/A101, B/A102, B/A103
Sent Via		Detail:	B/A104, B/A105, SD/A507

The following information is requested:

- 1) On sheet B/A101, detail A6, the Home side bleacher foundation plan does not specify the dimensions of the footings for the bleachers. Also, what are the details for the pedestrian ramps at the sides and middle of the bleachers? Please advise.
- 2) On sheet B/A102, detail A1, the Visitors side bleacher footing plan does not specify the dimensions of the footings for the bleachers. Also, what are the details for the pedestrian ramps on both sides of the bleachers? Please advise.
- 3) On sheet B/A103, detail A1, the Baseball grandstand foundation plan does not specify the dimensions of the footings for the bleachers. It does show the diameter (24"), but not the depth. Also, what are the details for the pedestrian ramps on both sides of the bleachers? Please advise.
- 4) On sheet B/A104, detail A9, the Softball grandstand footing plan does not specify the dimensions of the footings for the bleachers. Also, what are the details for the pedestrian ramps on both sides of the bleachers? Please advise.
- 5) On sheet B/A105, there is no detail for the footings in the Aquatics complex bleachers. Are there pedestrian ramps on the sides of the bleachers? Please advise.
- 6) On sheet SD/A507 it references a CMU site wall on the East and South. Where are these walls to be taken off on the drawings?

1) See foundation plan on sheet Q/203 for home side bleacher foundation sizes. Foundation size to be verified by bleacher vendor. Ramps to be furnished by bleacher vendor. Bleacher drawings must be created by vendor and submitted with assistance of architect through DSA upon award of project.

2) foundations for visitor side bleacher to be designed by bleacher vendor. Bleacher drawings must be created by vendor and submitted with assistance of architect through DSA upon award of project.

3) See responses to questions 1) and 2)

4) See responses to questions 1) and 2)

5) Aquatics complex bleachers no longer in project. See addenda one indicating sheet B/A105 to be removed from project. Do not bid aquatics complex bleacher scope.

6) Refer to sheet SD/A206 for site walls elevated on sheet SD/A507



Pre-Bid REQUEST FOR INFORMATION

RFI No:

2

Date:

05/10/22

Submitted to: Matt Heiss

Submitted By: David Silva

Attention: matth@dardenarchitects.com

E-mail: estimating@amgassociatesinc.com

Phone: 661-251-7401

Fax: 661-251-7405

Project:

Matilda Torres HS Stadium

Spec. Section:

Location:

Drawing #:

B/A101, B/A102, B/A103

Sent Via

Detail:

B/A104, B/A105, SD/A507

The following information is requested:

Since this project is a rebid. What is the reason the bids were rejected the first time?

Response:

Project bid results exceeded the districts available budget. The project has been revised for the rebid as follows: The home side bleachers have been reduced in size, the press box tower has been reduced in size and scope, Bldg Q has been reduce din size, additional alternates have been identified



Pre-Bid REQUEST FOR INFORMATION

RFI No:

3

Date:

05/10/22

Submitted to: Matt Heiss

Submitted By: David Silva

Attention: matth@dardenarchitects.com

E-mail: estimating@amgassociatesinc.com

Phone: 661-251-7401

Fax: 661-251-7405

Project:

Matilda Torres HS Stadium

Spec. Section:

Location:

Drawing #:

Sent Via

Detail:

The following information is requested:

What is the basis of award? Base bid only?

Response:

See Addedna 1 for response